







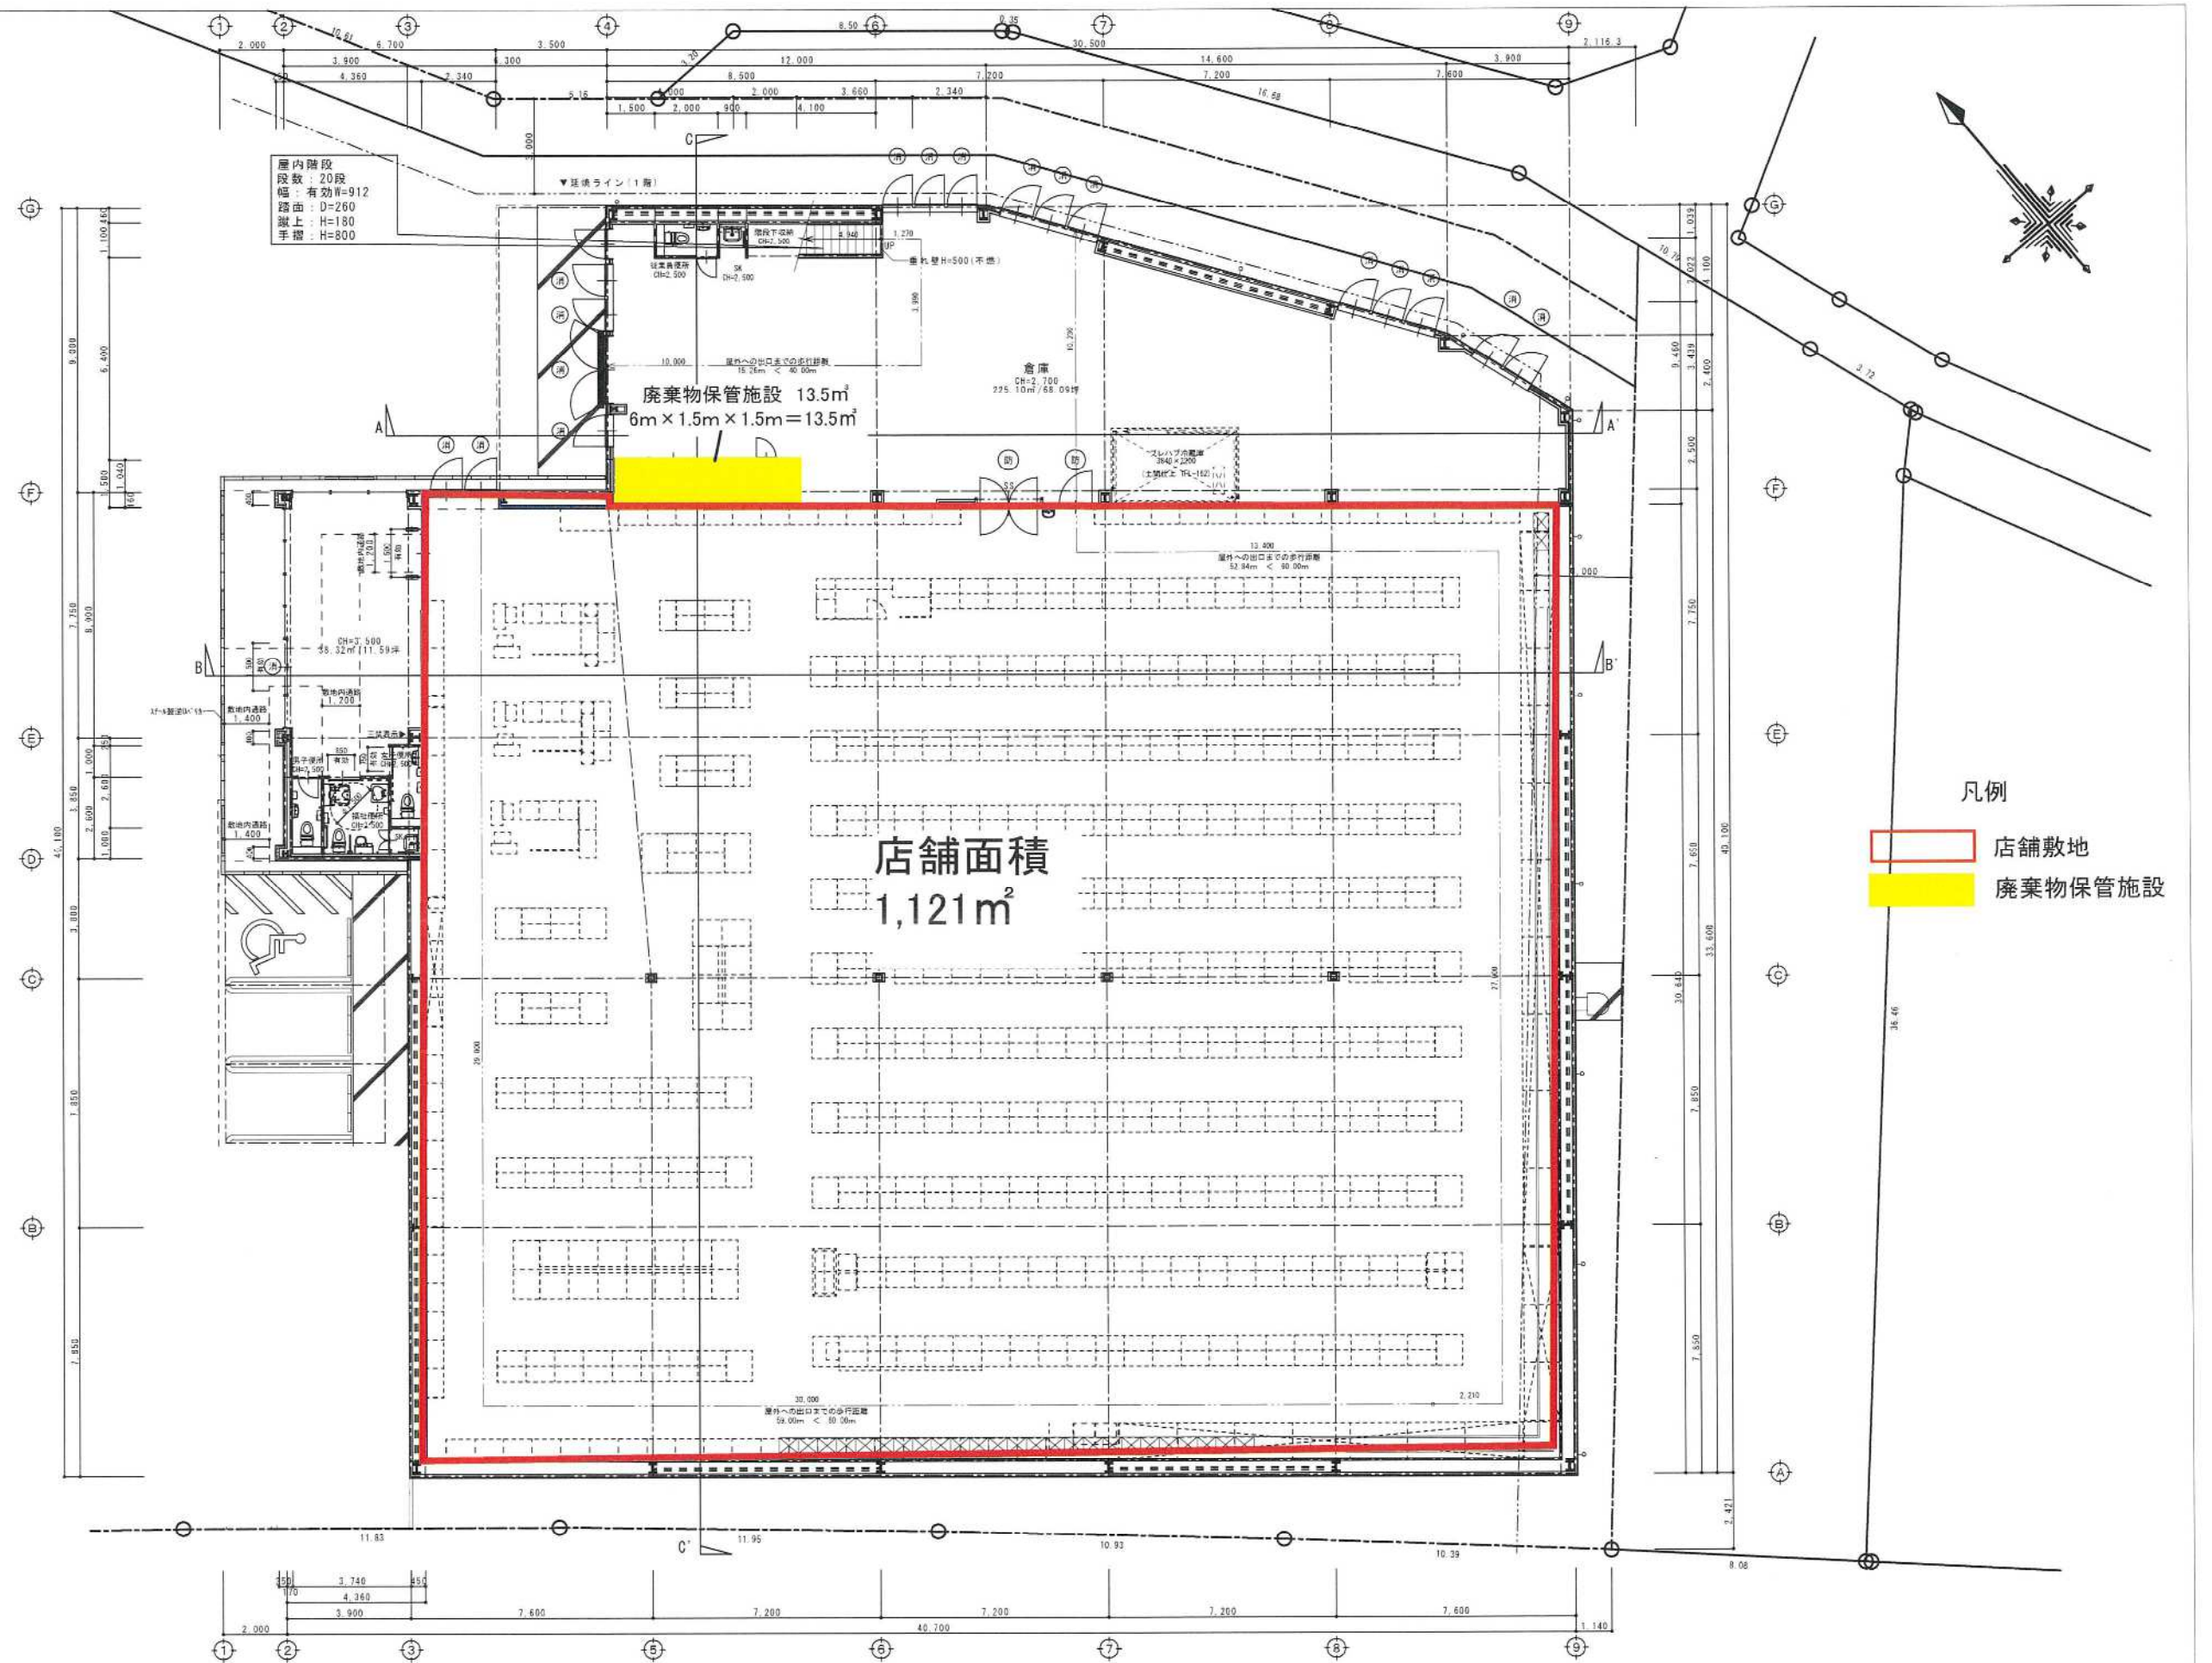


図4 1階平面図 縮尺1/200



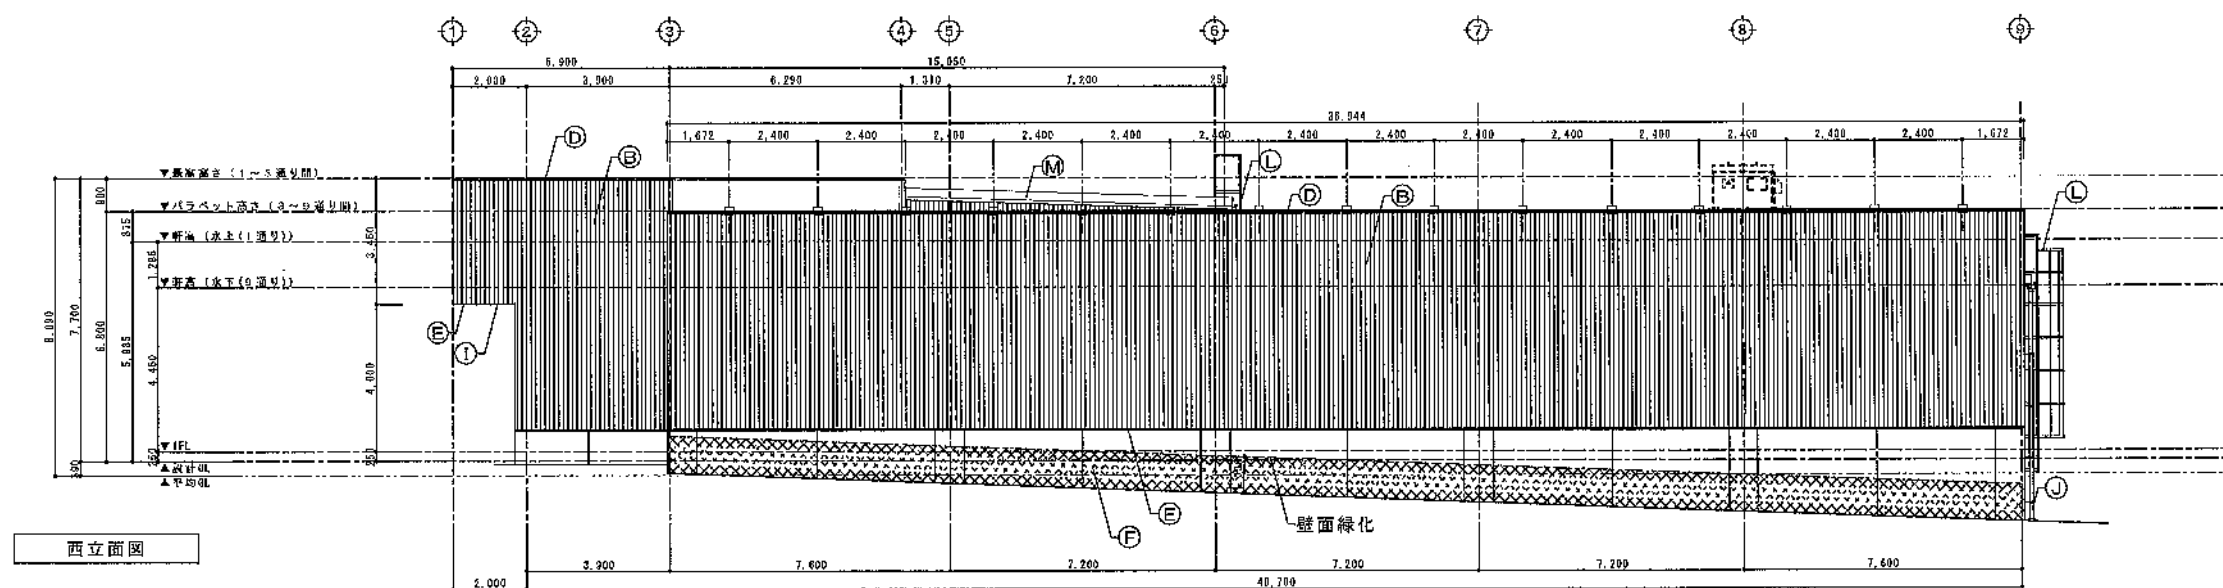
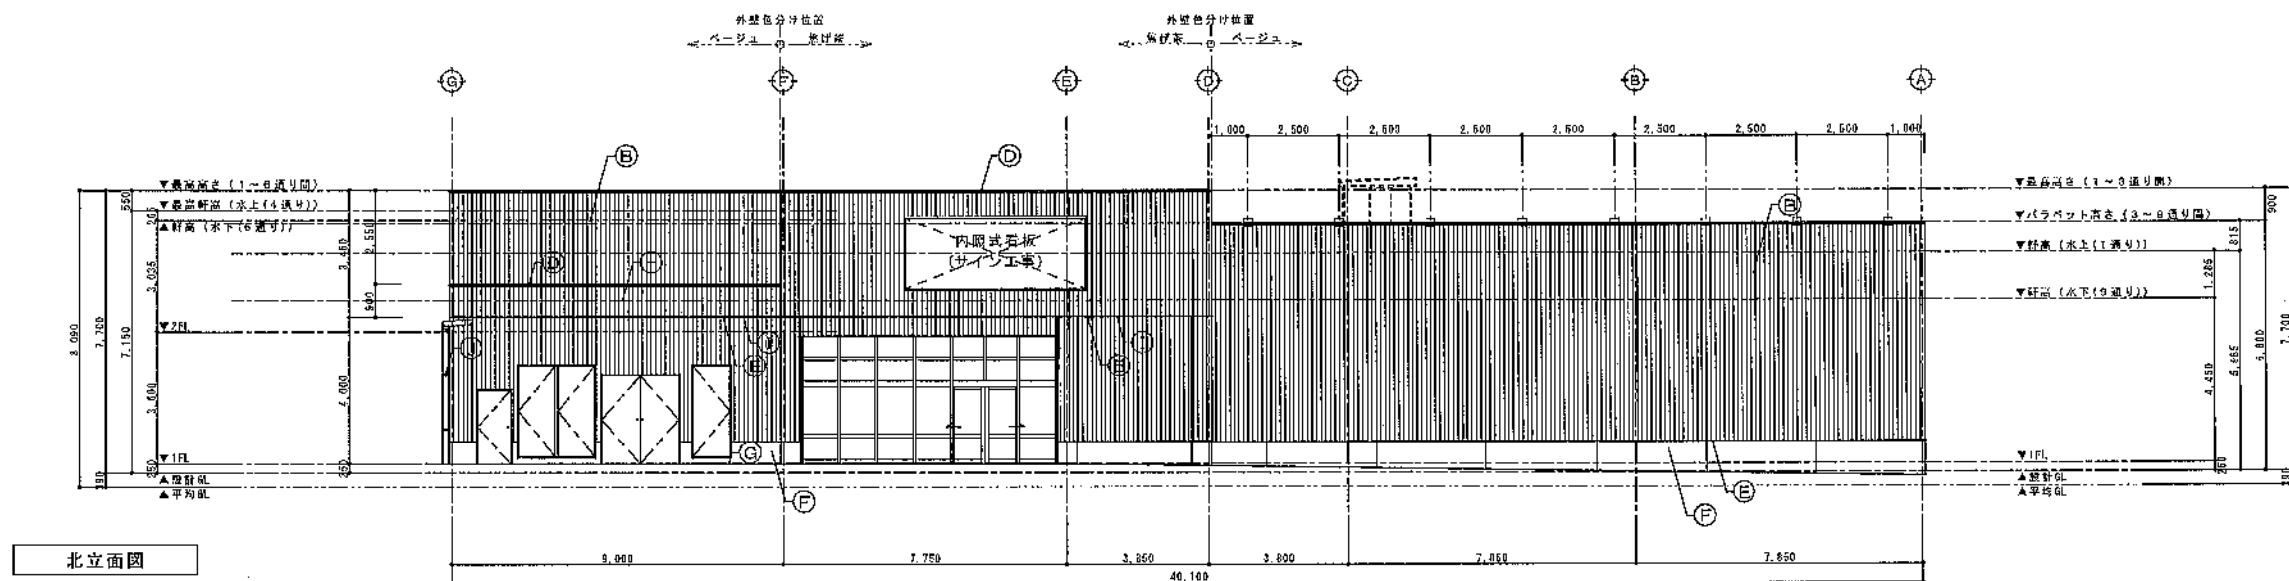


図6 立面図1 縮尺1/200

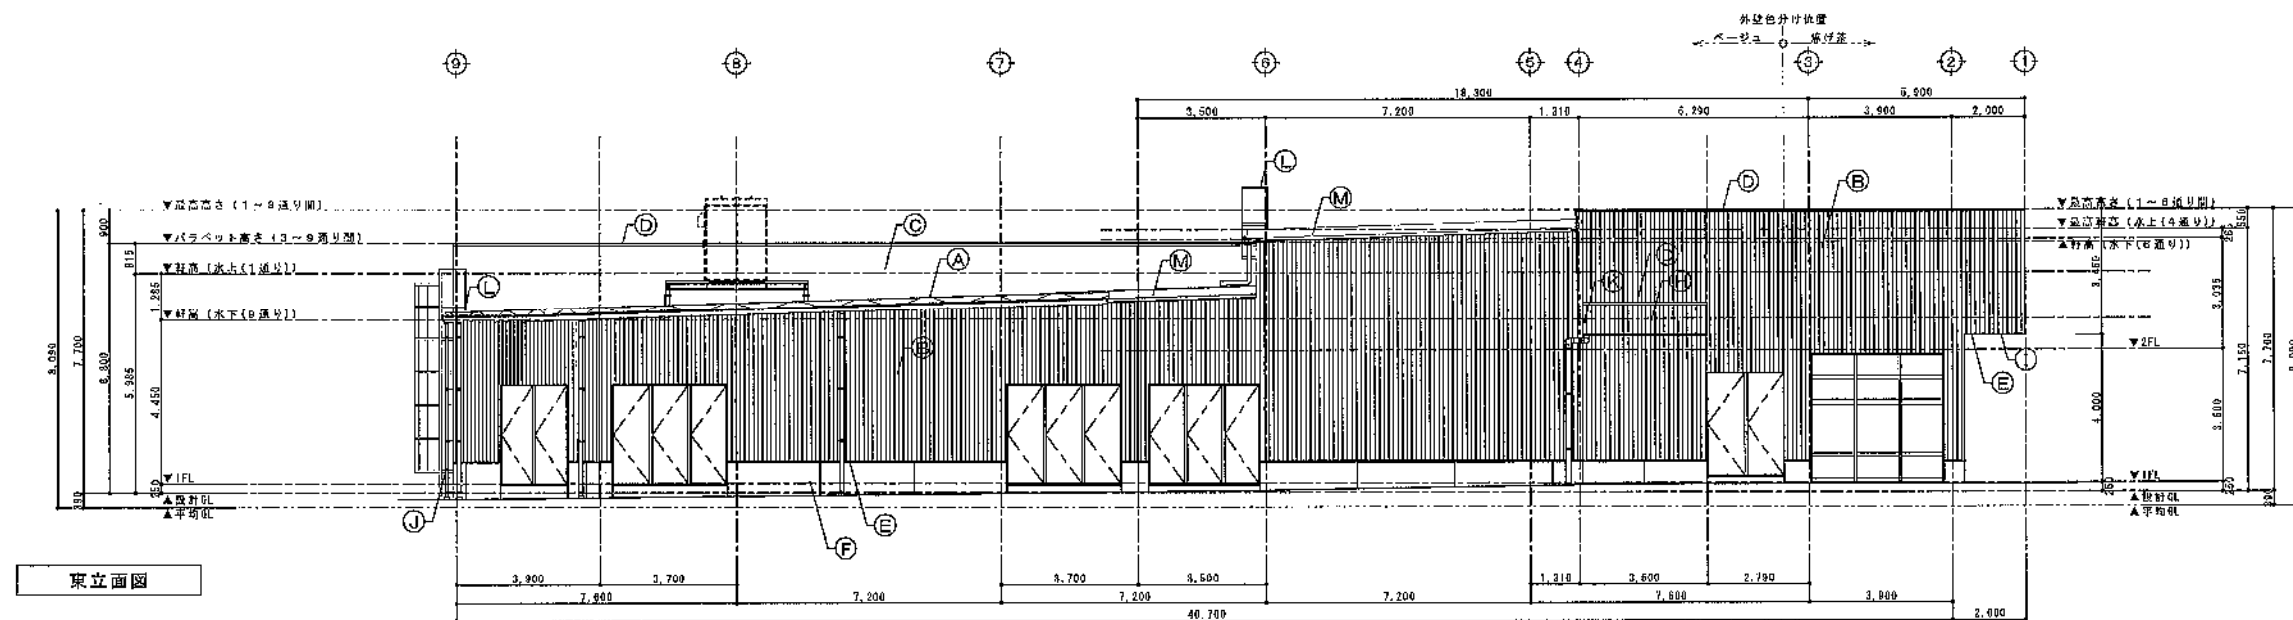
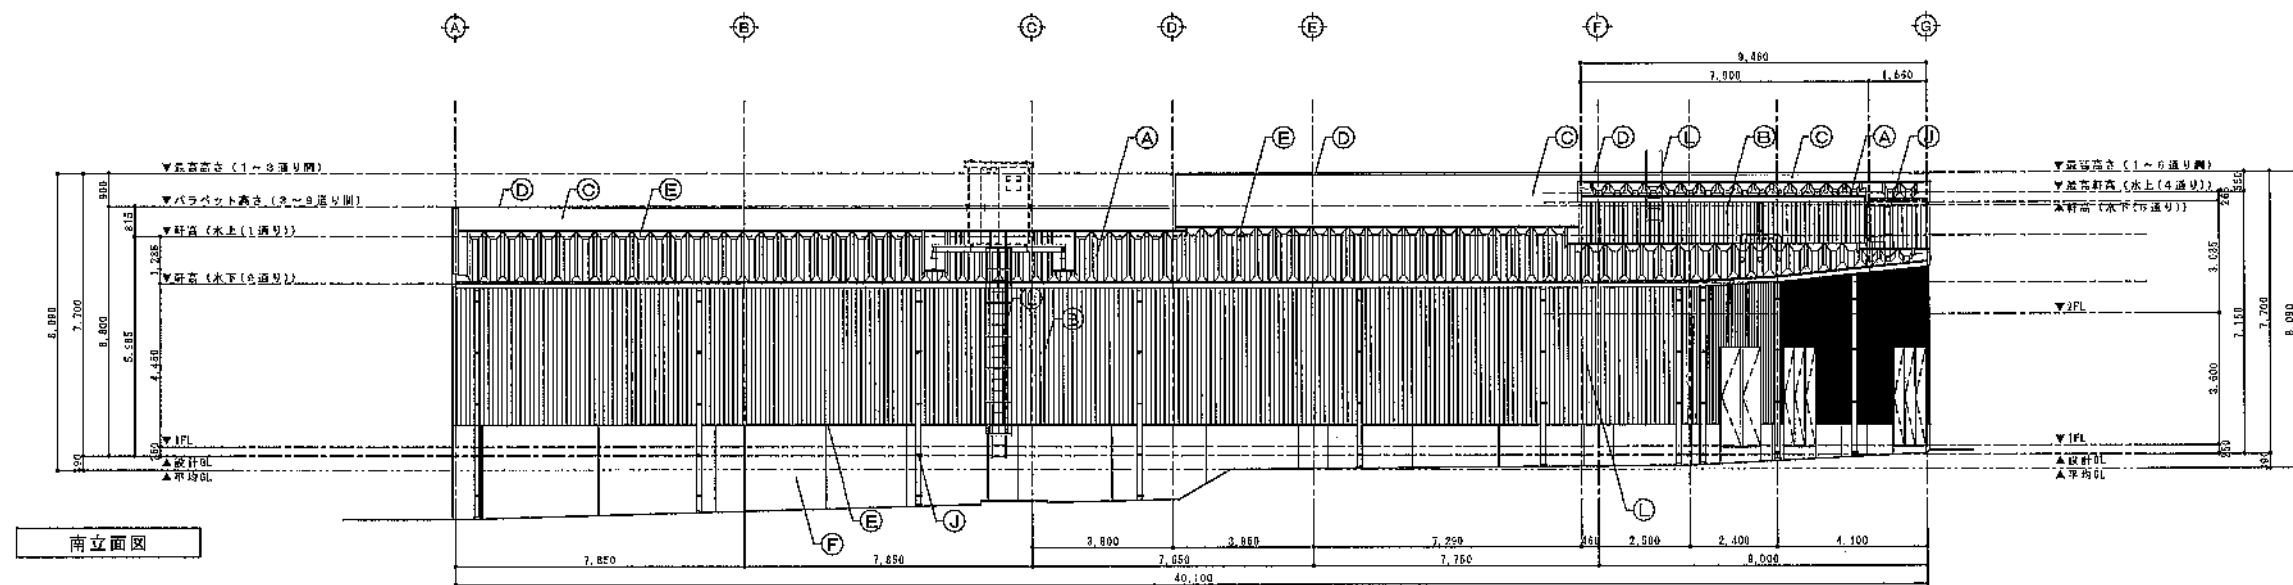


図7 立面図2 縮尺1/200

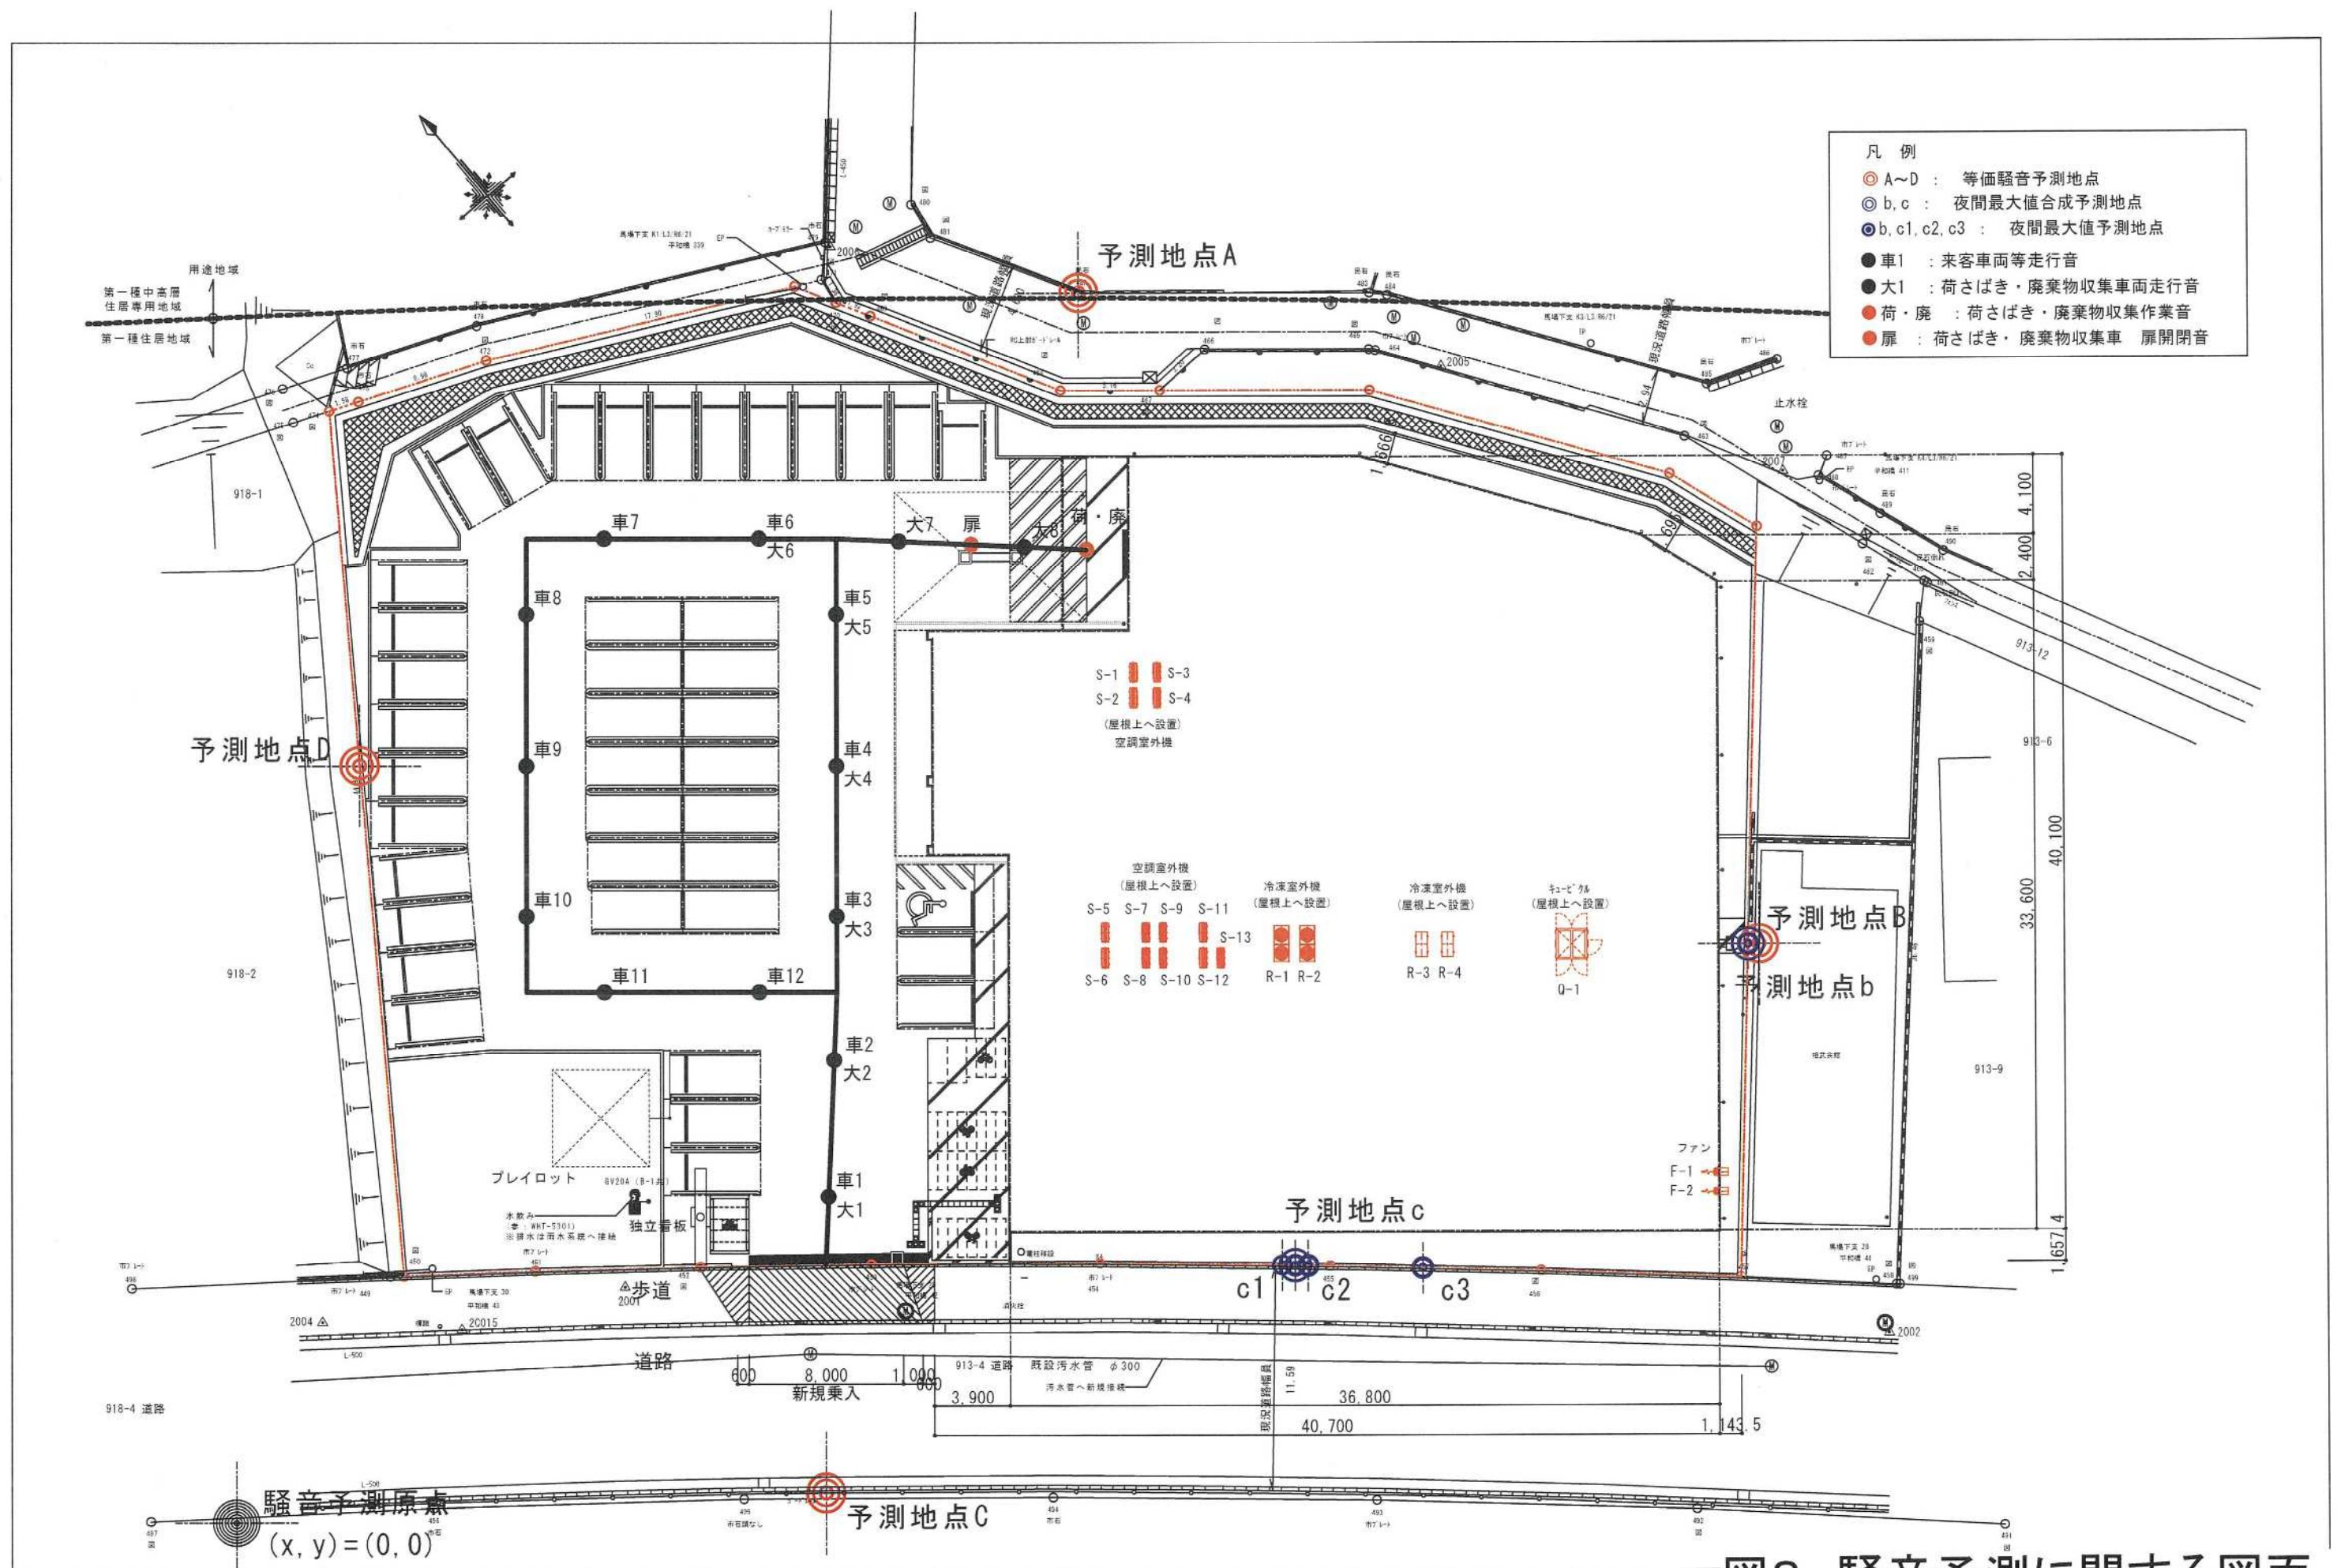


図8 騒音予測に関する図面

縮尺1/300



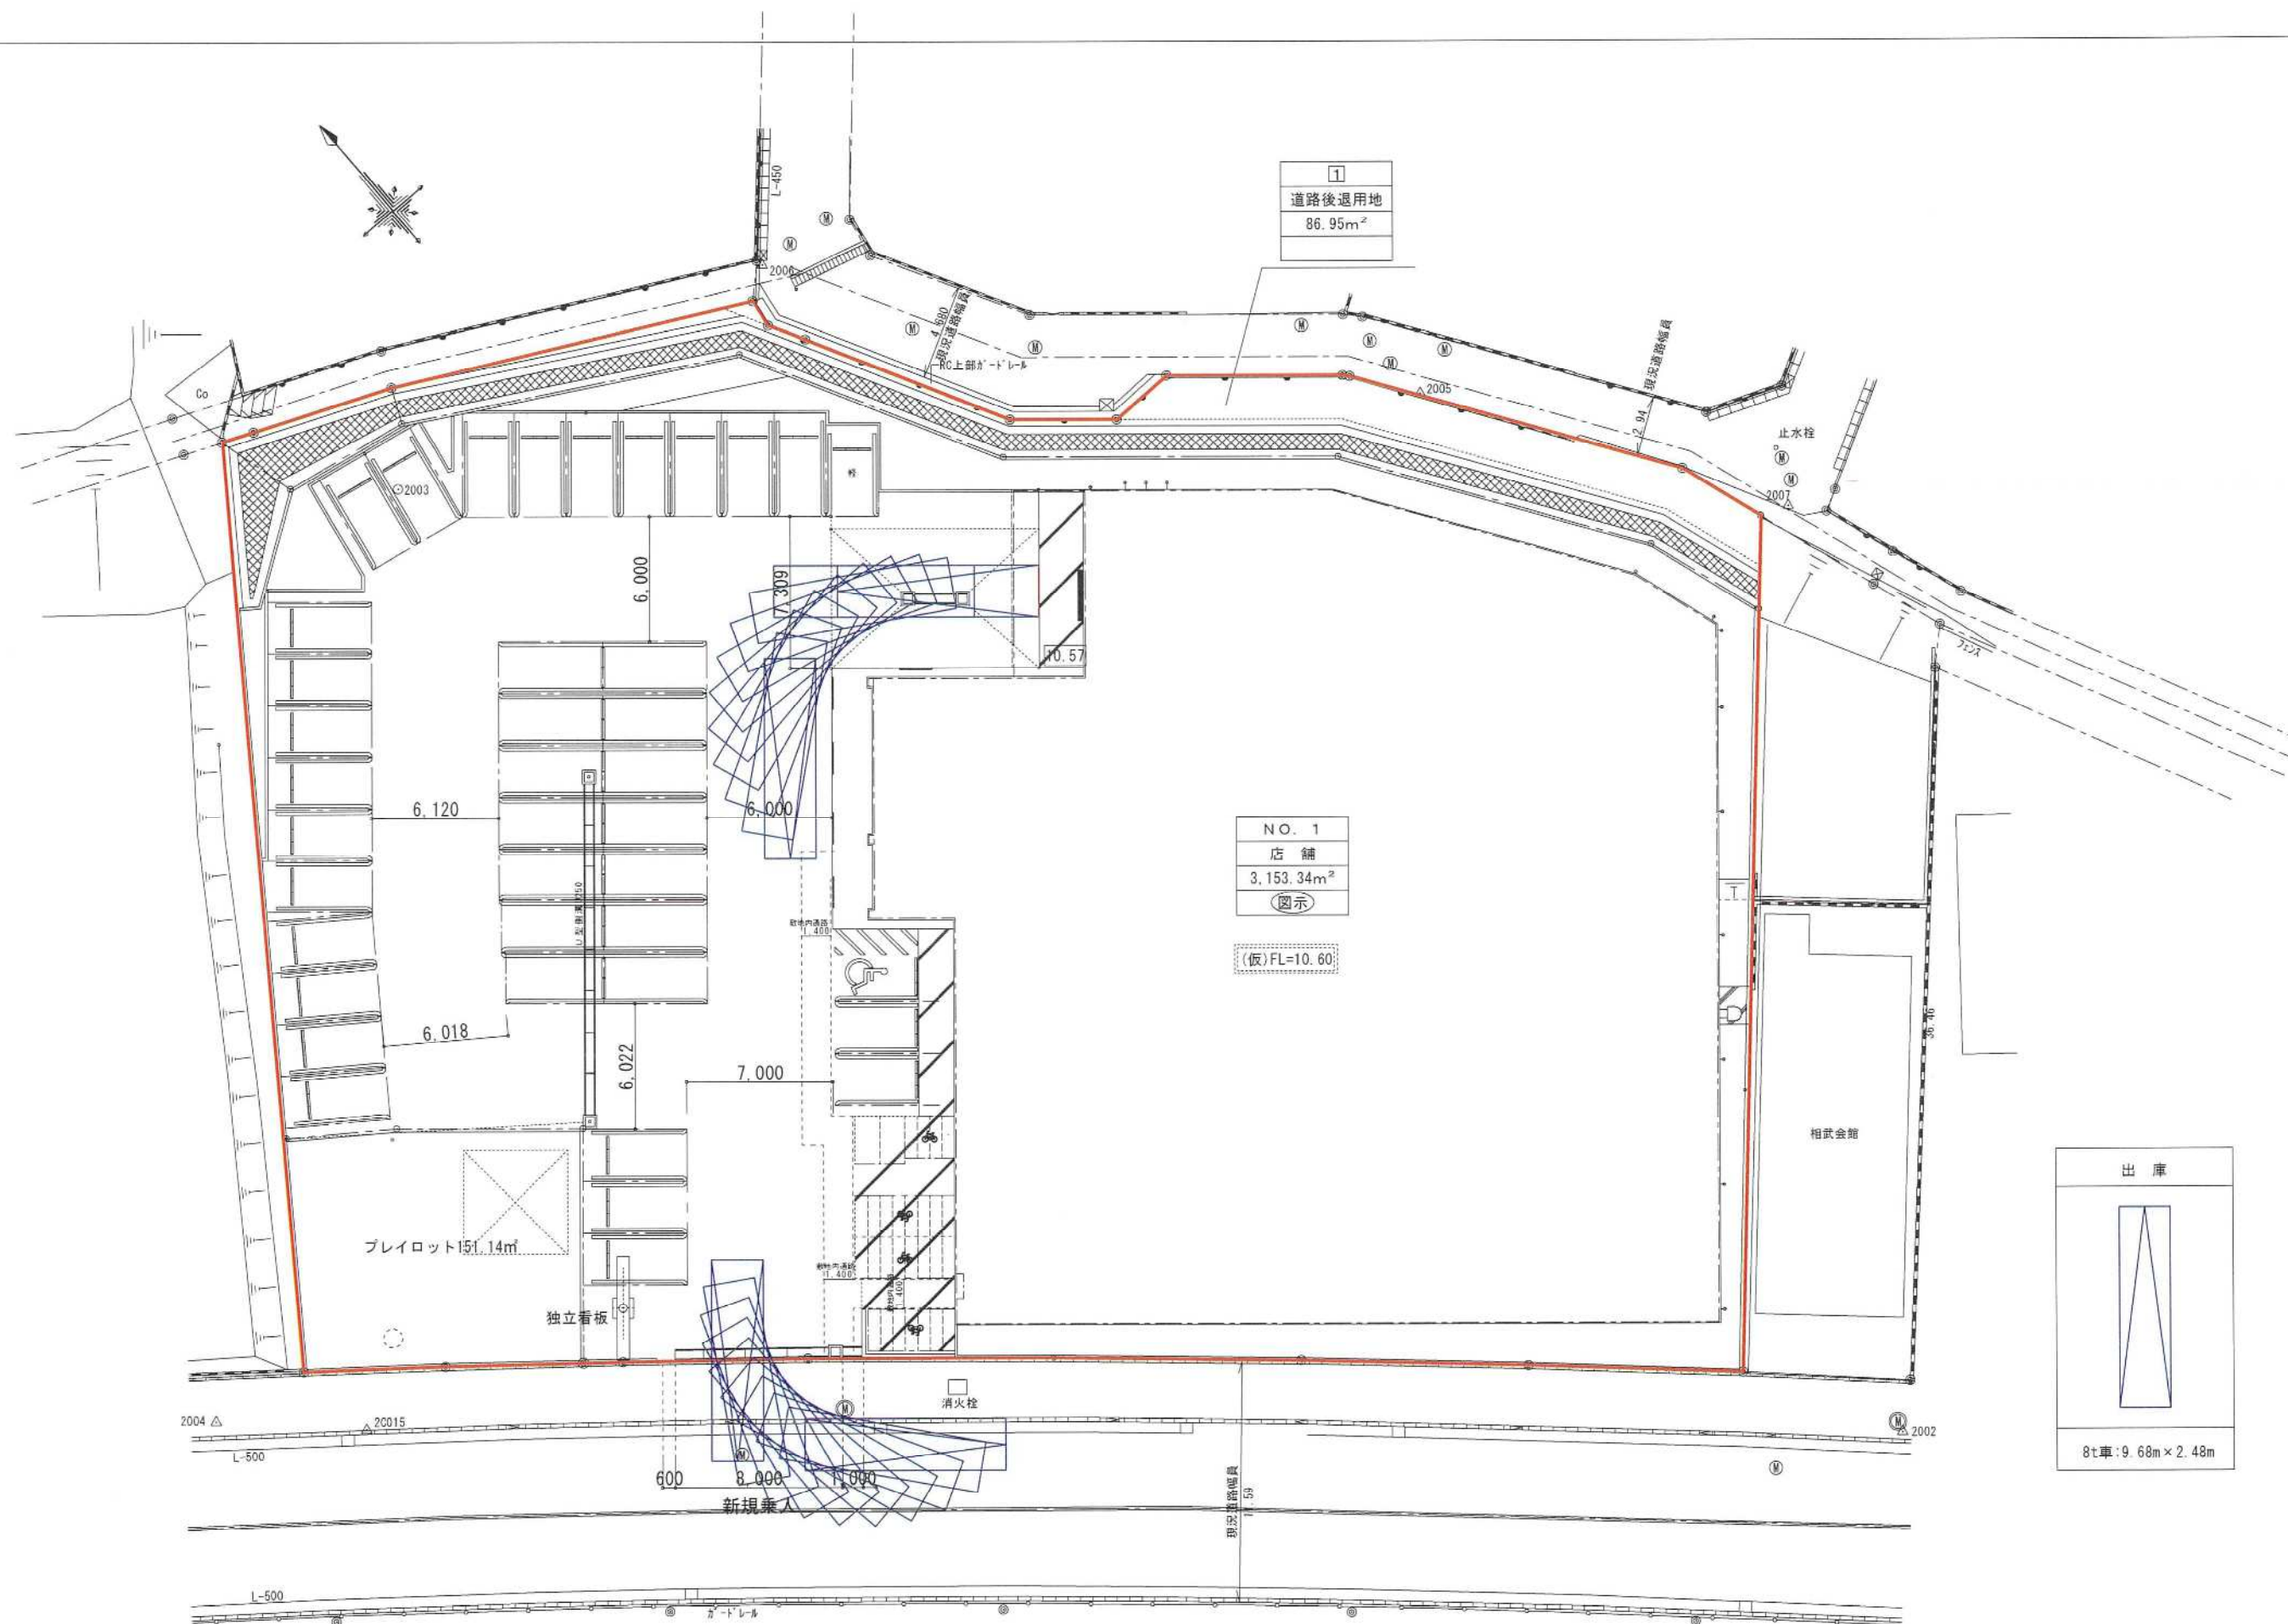


図10 出庫軌跡図