


酒匂川流域下水道台帳


施設平面縦断図

(図面番号 4)


幹線名 左岸幹線

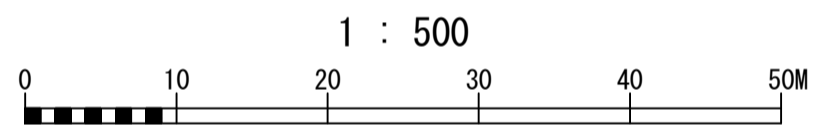

管渠構造図 S=1:50

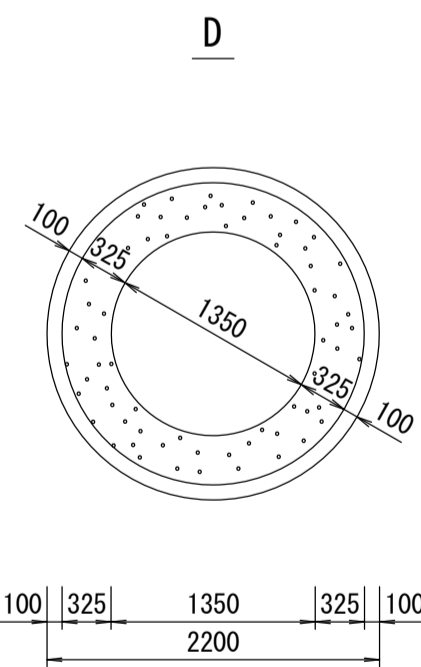

鋼製セグメント t=100mm
二次覆工 t=325mm

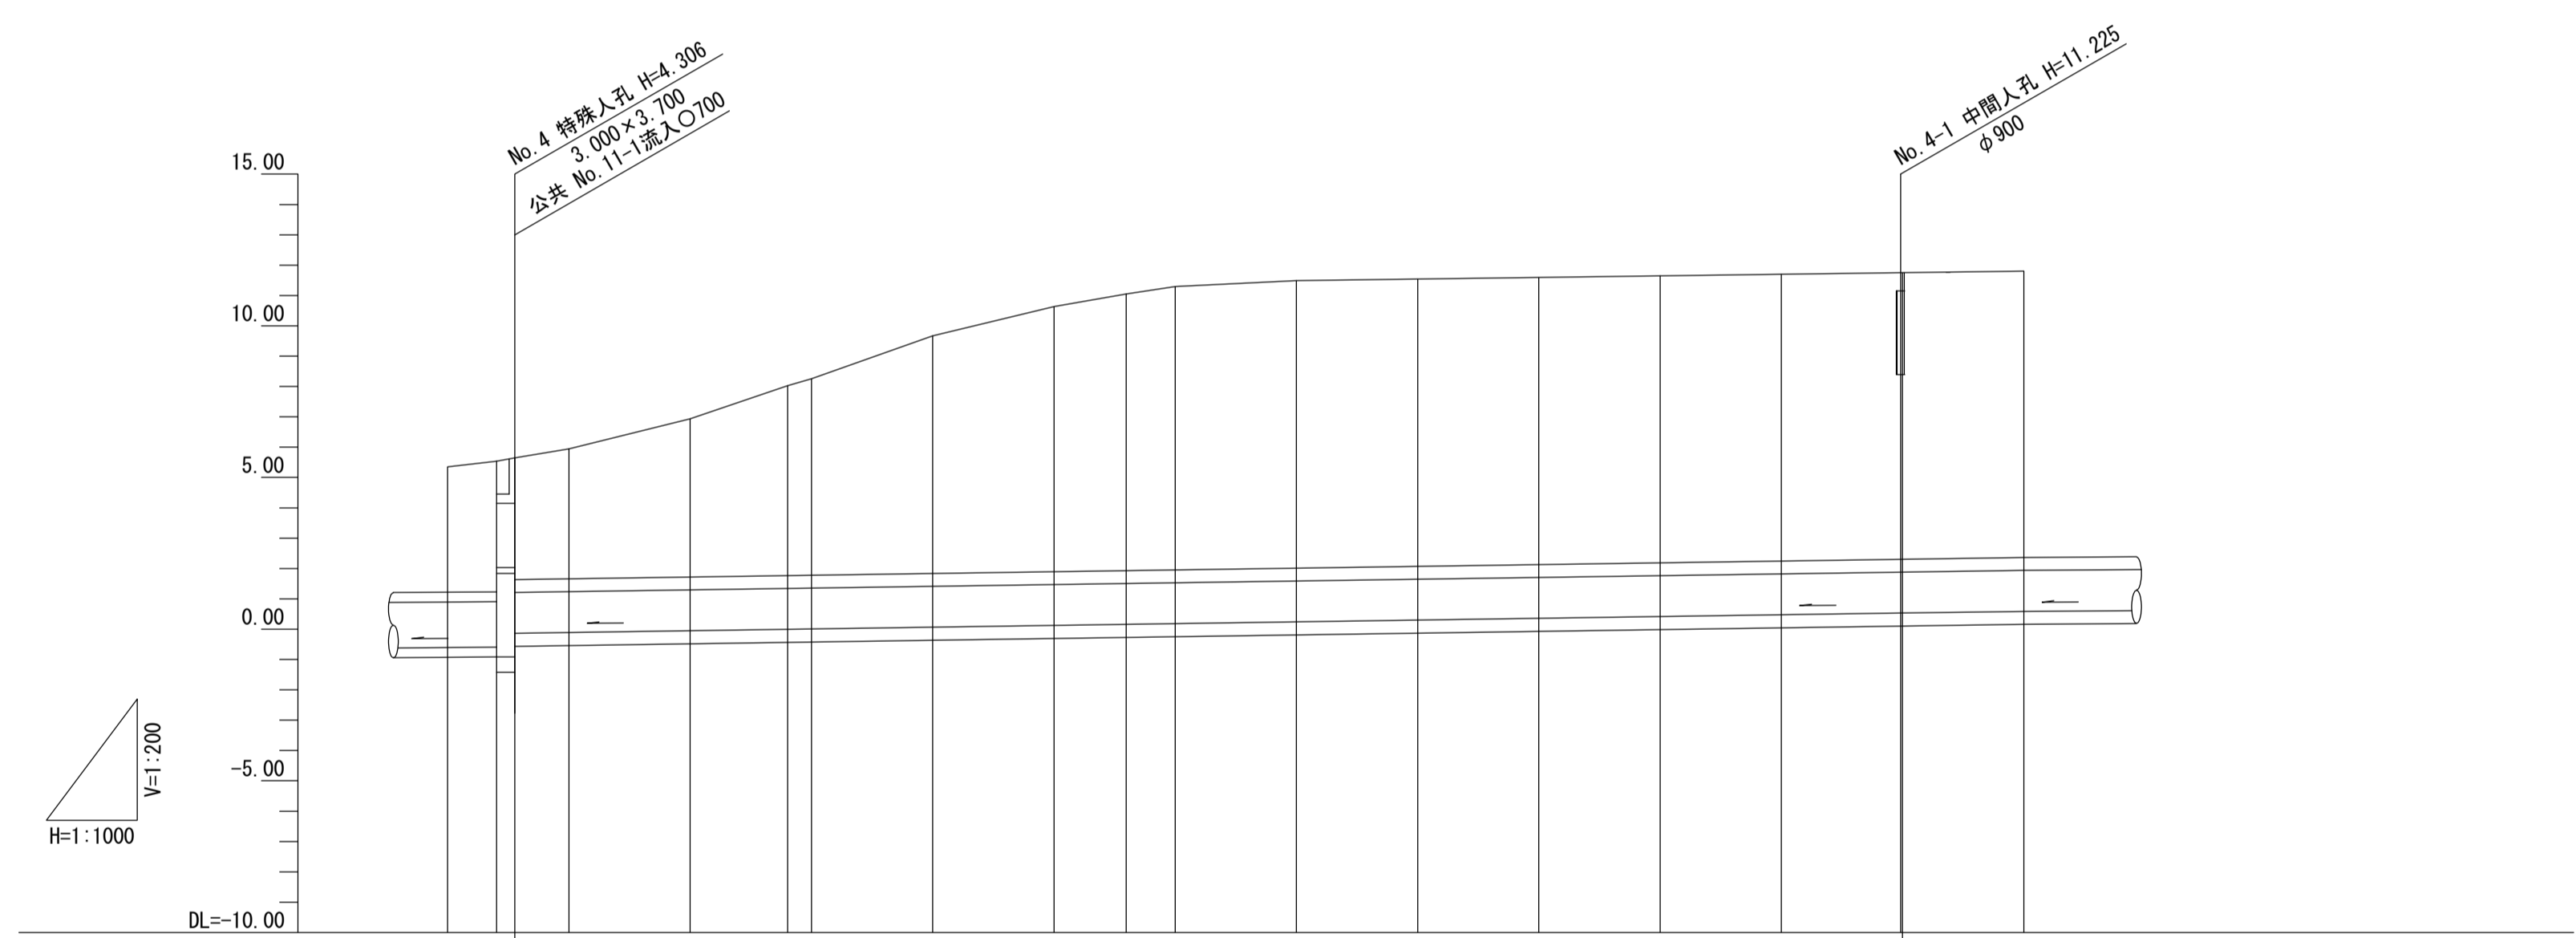



施工区	昭和55年度 第8工区																			
占用区間	県道鴨宮・停車場線																			
管渠築造	D																			
土被り	4,306 4,007 10,900																			
地盤高	5.353	5.537	5.643	5.940	6.938	8.029	8.255	9.670	10.638	11.050	11.297	11.488	11.573	11.600	11.655	11.683	11.755	11.754	11.789	
管底高	-0.504 -0.139 0.530																			
追加距離	0.000	788.000	788.080	791.060	800.000	820.000	836.070	840.000	860.000	880.000	891.920	900.000	920.000	940.000	960.000	980.000	1000.000	1019.670	1020.000	1040.000
区間距離	0.000	8.060	3.000	8.940	20.000	20.000	16.070	3.830	20.000	20.000	11.920	8.080	20.000	20.000	20.000	20.000	20.000	19.670	0.330	20.000
測点	No. 39	+8.06	+11.06	No. 40	No. 41	EC2 No. 41	+16.070	No. 42	No. 43	No. 44	EC2 No. 44	+11.920	No. 45	No. 46	No. 47	No. 48	No. 49	No. 50	+19.670 No. 51	No. 52

酒匂川流域下水道台帳


施設平面縦断図

(図面番号 5)


幹線名 左岸幹線

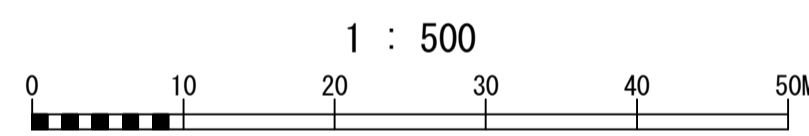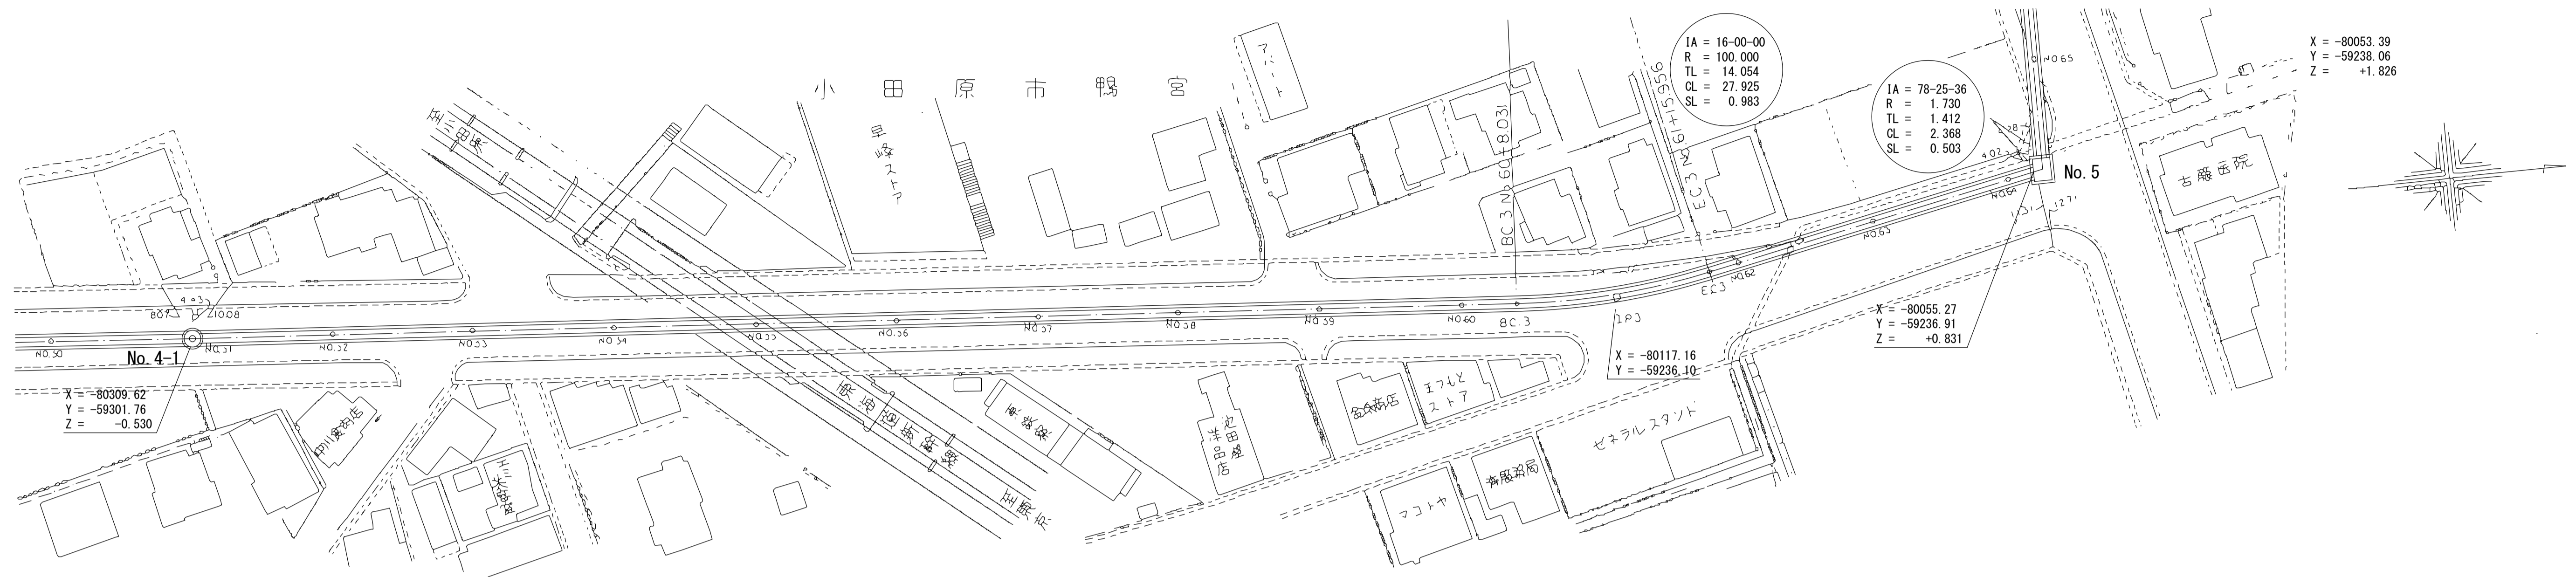

管渠構造図 S=1:50

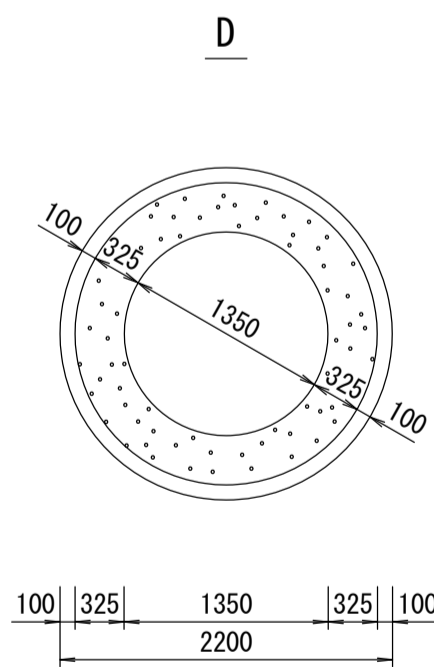

鋼製セグメント t=100mm
二次覆工 t=325mm

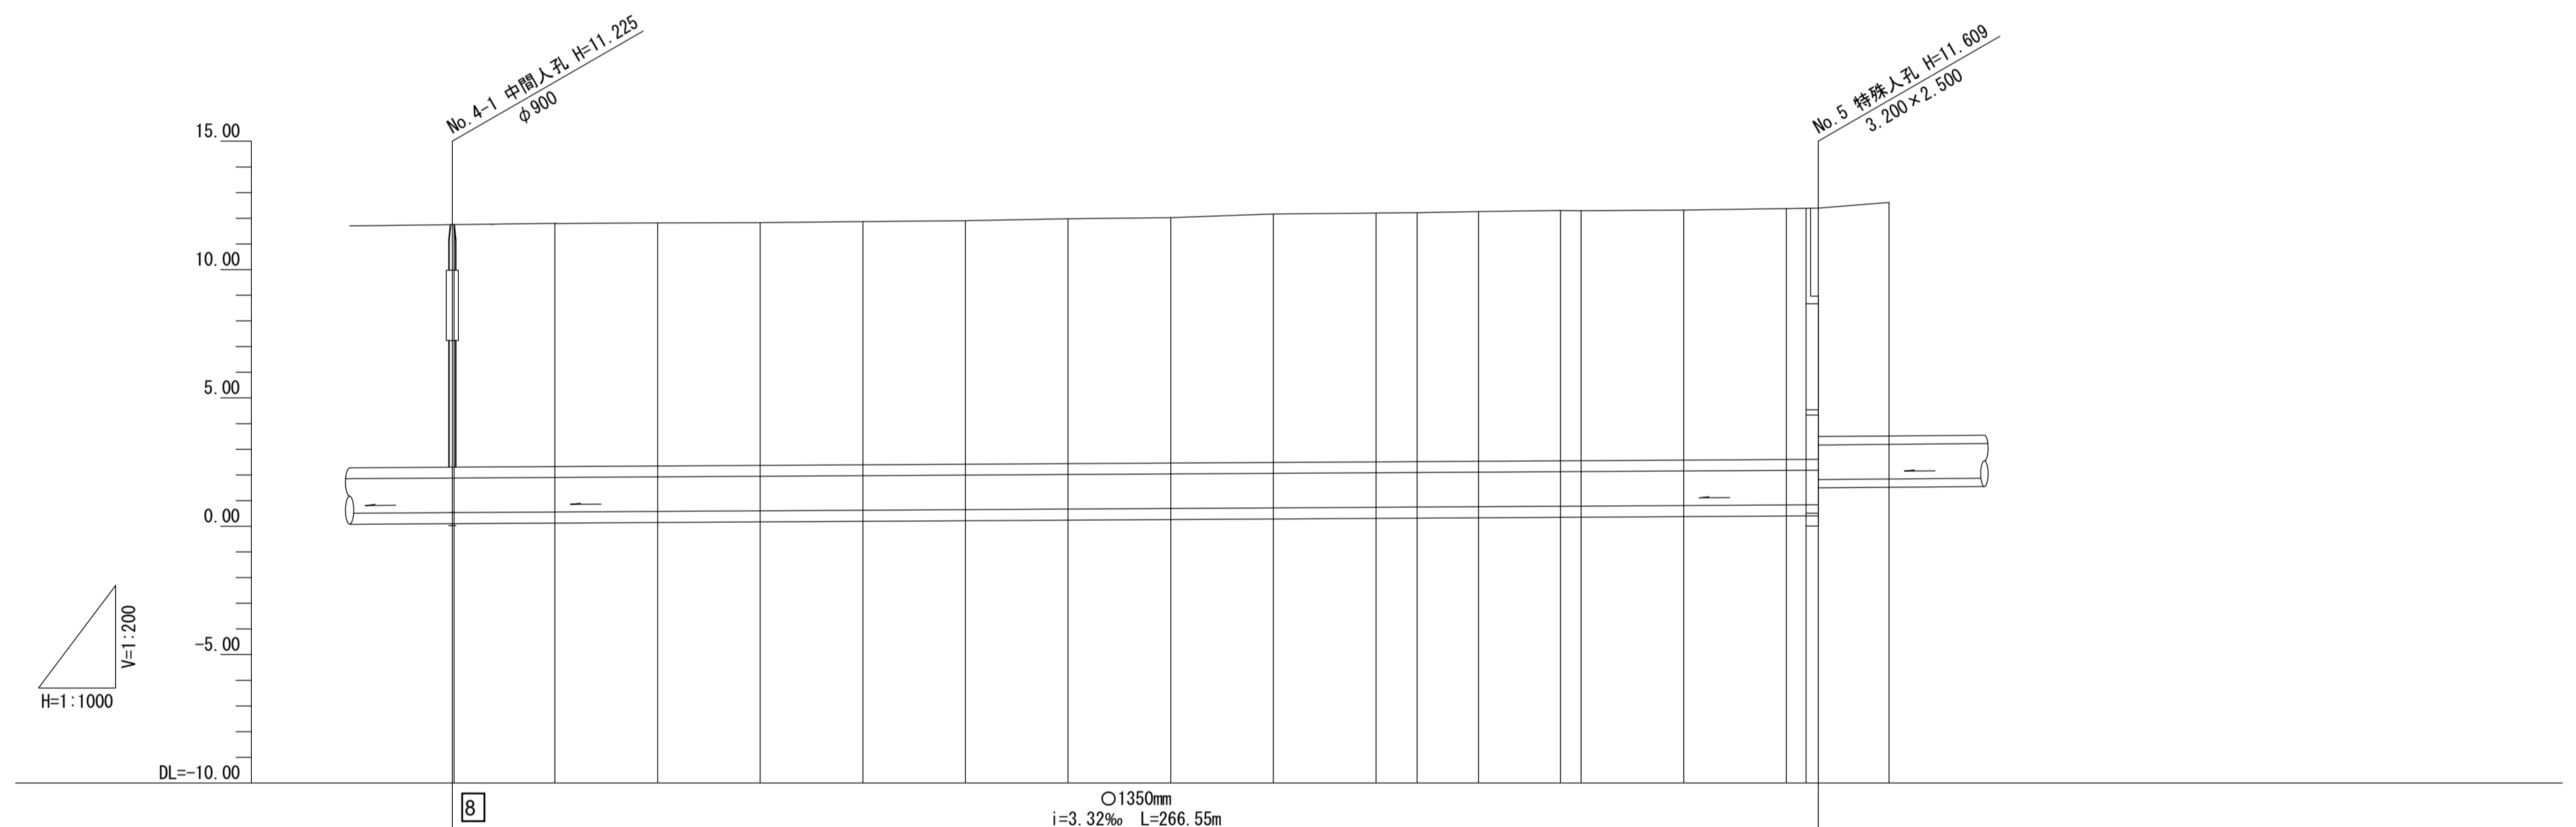



施工区	昭和55年度 第8工区																				
占用区間	県道鴨宮・停車場線																				
管渠築造	D																				
土被り	10.900										8.634 8.738										
地盤高	11.683	11.755 11.754	11.799	11.818	11.832	11.874	11.908	11.980	12.027	12.165	12.203	12.220	12.257	12.303 12.297	12.318	12.433 12.430 12.394	12.616				
管底高	0.530										0.631 1.326										
追加距離	0.000	19.670 1019.670	20.000 1020.000	20.000 1040.000	20.000 1060.000	20.000 1080.000	20.000 1100.000	20.000 1120.000	20.000 1140.000	20.000 1160.000	20.000 1180.000	20.000 1200.000	8.030 1208.030	11.970 1220.000	15.960 1235.960	4.040 1240.000	20.000 1260.000	20.000 1280.000	3.840 1283.840	2.380 1286.220	13.780 1300.000
区間距離	0.000	19.670	0.330	20.000	20.000	20.000	20.000	20.000	20.000	20.000	20.000	20.000	8.030	11.970	15.960	4.040	20.000	20.000	3.840	2.380	13.780
測点	No. 50	+19.670 No. 51	No. 52	No. 53	No. 54	No. 55	No. 56	No. 57	No. 58	No. 59	No. 60	BC-3 No. 60 +8.030	No. 61	EC-3 No. 61 +15.960	No. 62	No. 63	No. 64 +3.840 No. 64 +8.220	BC-4 No. 65			

酒匂川流域下水道台帳



施設平面縦断図

(図面番号 6)


幹線名 左岸幹線

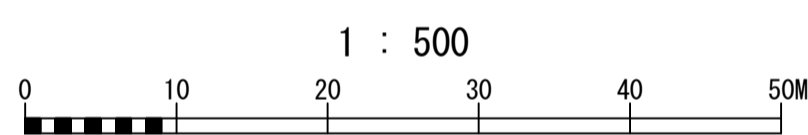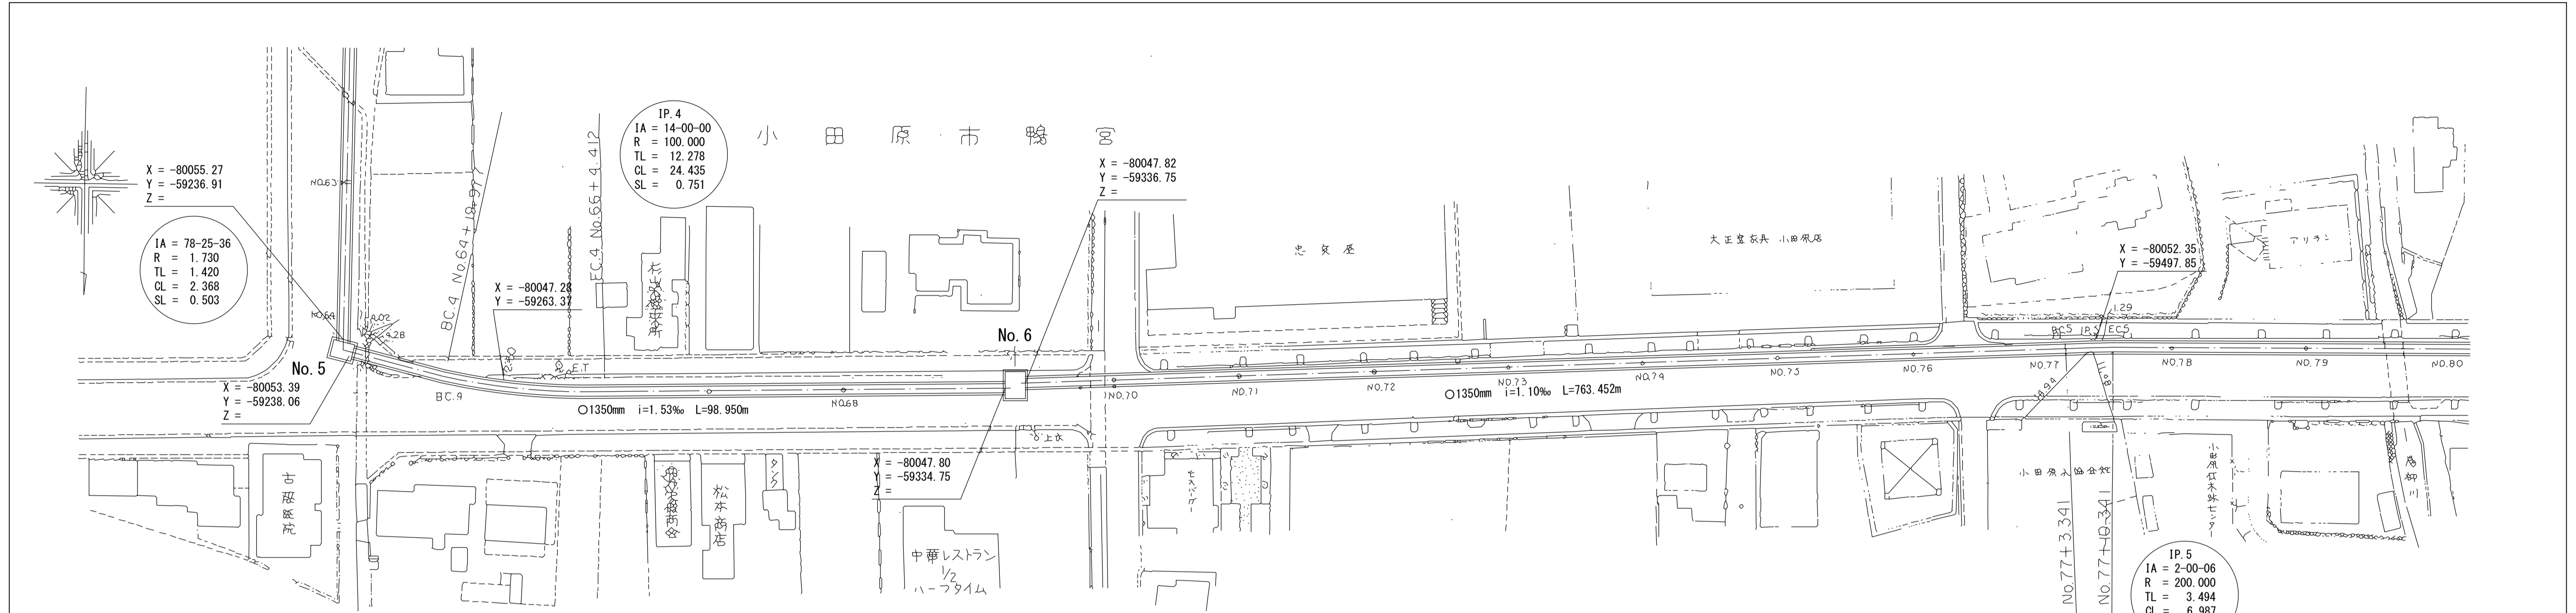

管渠構造図 S=1:50

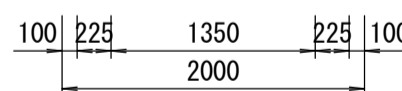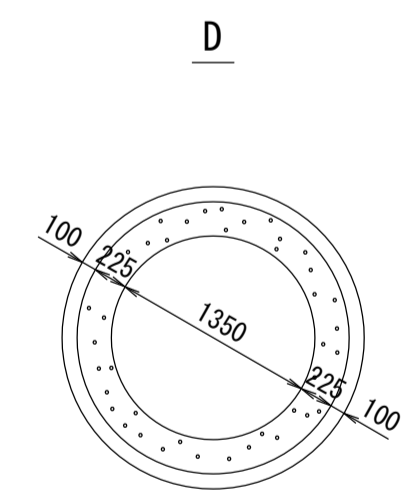

鋼製セグメント t=100mm
二次覆工 t=225mm

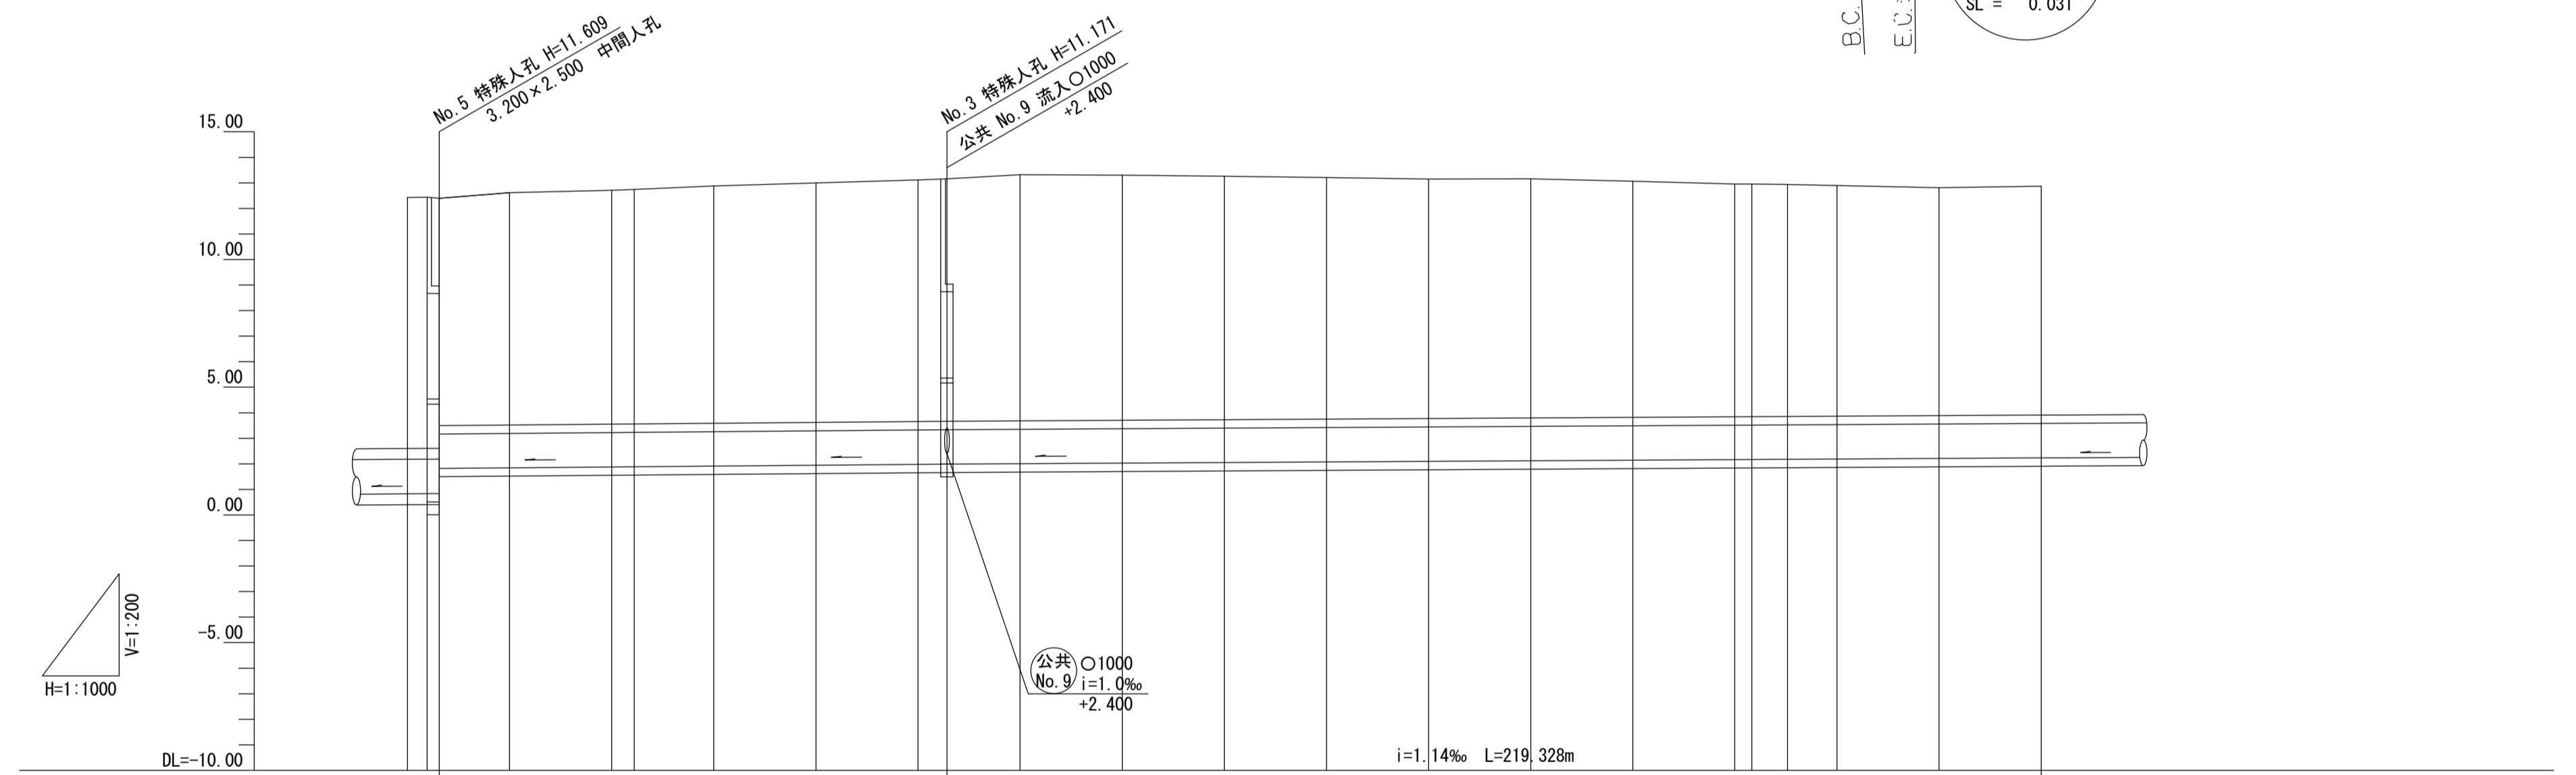

施工区	昭和55年度 第8工区										昭和58年度(債務負担) 第7工区																			
占用区間	市道0051号線										市道0051号線																			
管渠築造	D										D																			
土被り	9.834	8.783									9.483	9.483										8.961								
地盤高	12.433	12.440	12.394								12.616	12.708	12.746	12.874	12.999	13.117	13.156	13.320	13.299	13.262	13.212	13.151	13.155	13.068	12.957	12.955	12.938	12.888	12.808	12.869
管底高	0.831	1.820									1.988	1.988																	2.233	
追加距離	0.000	3.840	1283.840	1286.220							13.760	1320.000	1324.410	1340.000	1360.000	1380.000	1385.670	1400.000	1420.000	1440.000	1460.000	1480.000	1500.000	1520.000	1540.000	1543.341	1550.328	1560.000	1580.000	1600.000
区間距離	0.000	3.840	2.380								13.760	20.000	4.410	15.590	20.000	20.000	5.670	14.330	20.000	20.000	20.000	20.000	20.000	20.000	20.000	3.341	6.887	9.672	20.000	20.000
測点	No. 64 +3.840 +6.220	BC-5 No. 65	No. 66 +4.410 EC-5	No. 67	No. 68	No. 69 +5.670	No. 70	No. 71	No. 72	No. 73	No. 74	No. 75	No. 76	No. 77 +3.341 EC-6 No. 78 +763.328	No. 79	No. 80														