


相模川流域下水道台帳

施設平面縦断図(図面番号 21)

20 21 22

幹線名 綾瀬寒川幹線



1 : 500

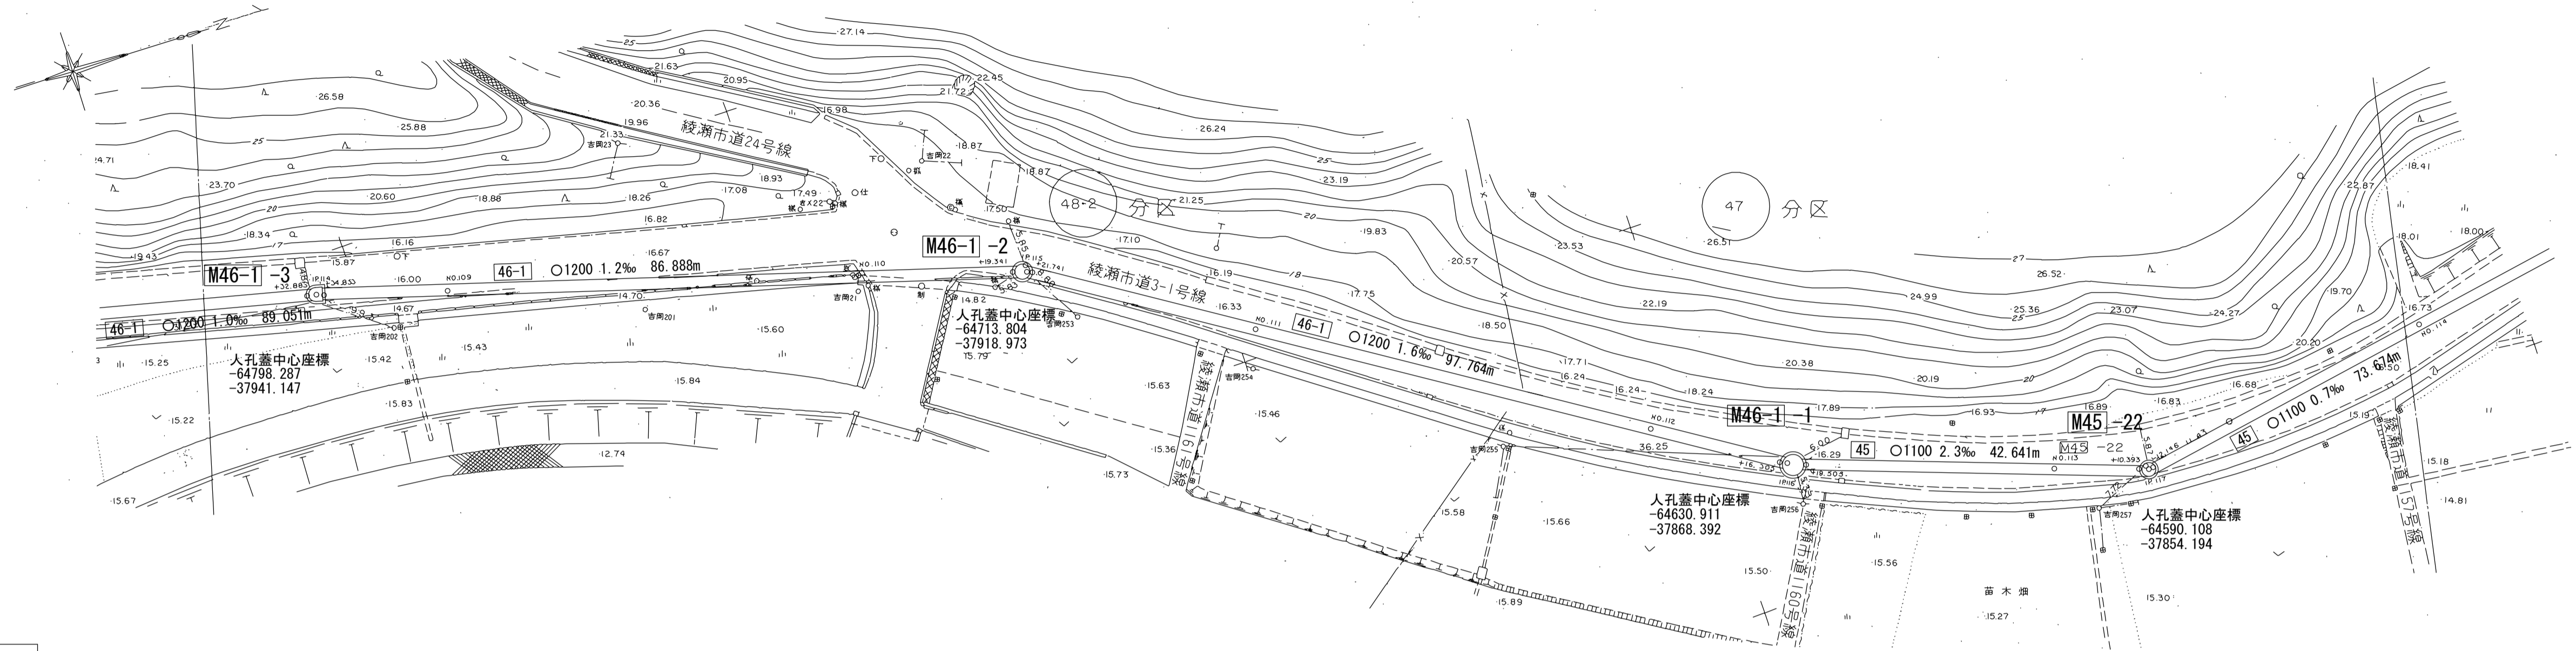


測点座標値

点名	X	Y
NO. 108	-64830.876	-37949.276
+32.883	-64798.797	-37942.051
IP-114	-64797.776	-37941.821
+34.853	-64796.832	-37941.557
NO. 109	-64782.300	-37937.489
NO. 110	-64734.151	-37924.011
+19.341	-64715.526	-37918.798
IP-115	-64713.684	-37918.282
+21.741	-64713.204	-37917.986
NO. 111	-64689.217	-37903.191
NO. 112	-64646.661	-37876.943
+16.305	-64632.784	-37868.383
IP-116	-64631.923	-37867.852
+19.505	-64629.777	-37867.131
NO. 113	-64600.939	-37857.449
+10.393	-64591.087	-37854.141
IP-117	-64589.890	-37853.739
+12.146	-64589.333	-37853.846
NO. 114	-64552.232	-37860.965

横断図 S=1:100

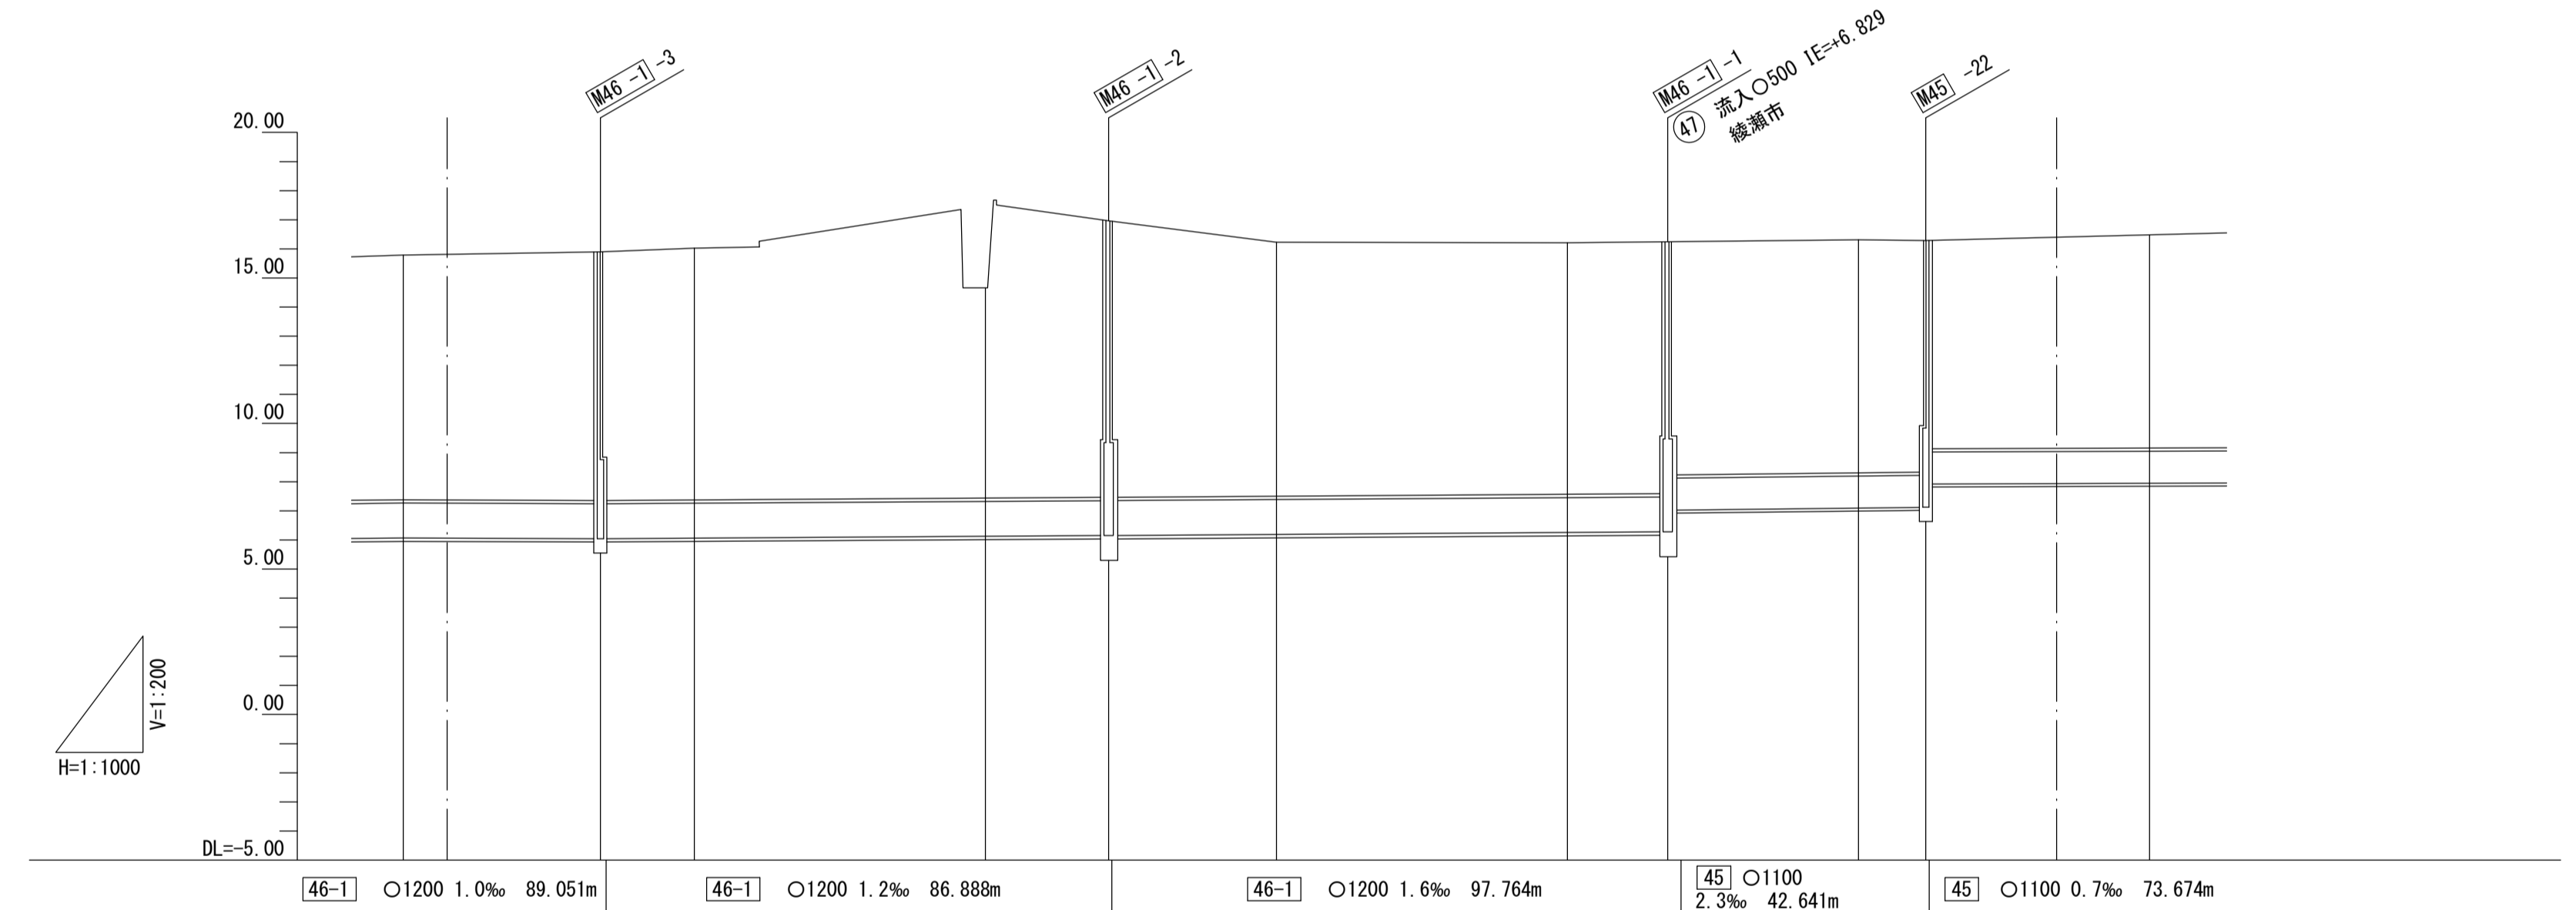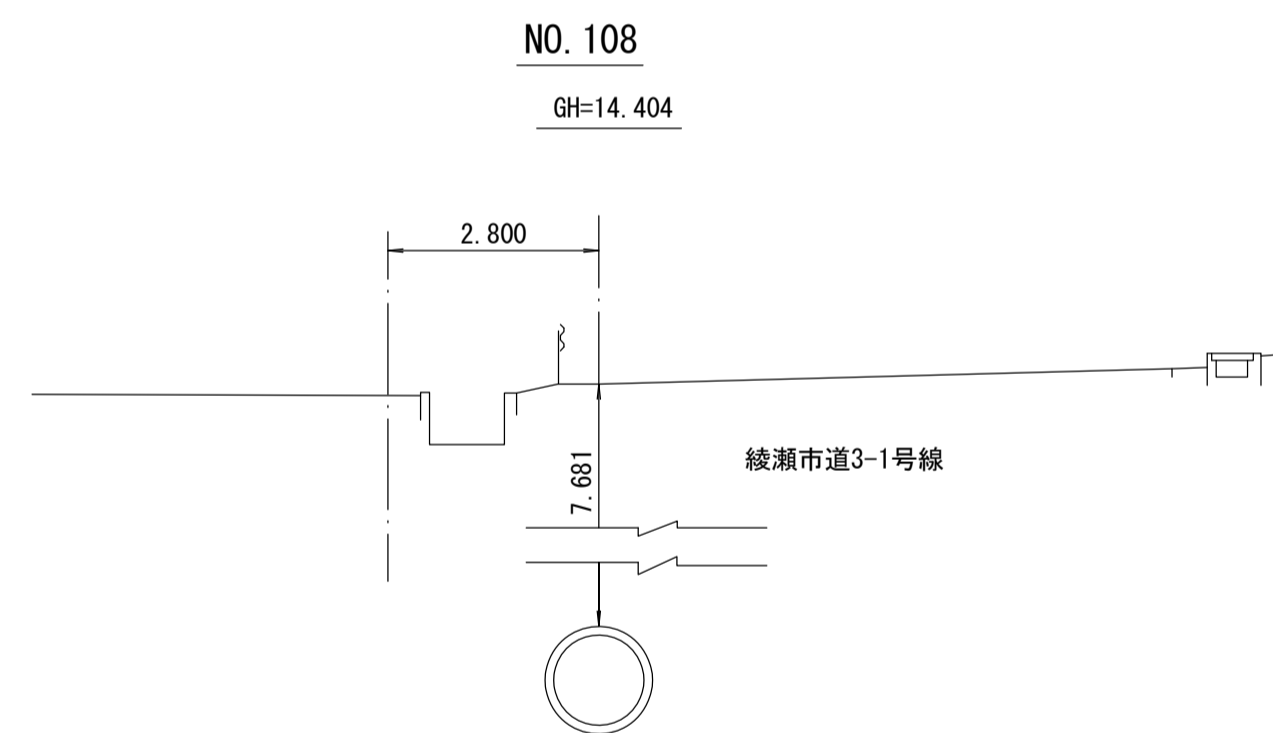

管渠構造図 S=1:50

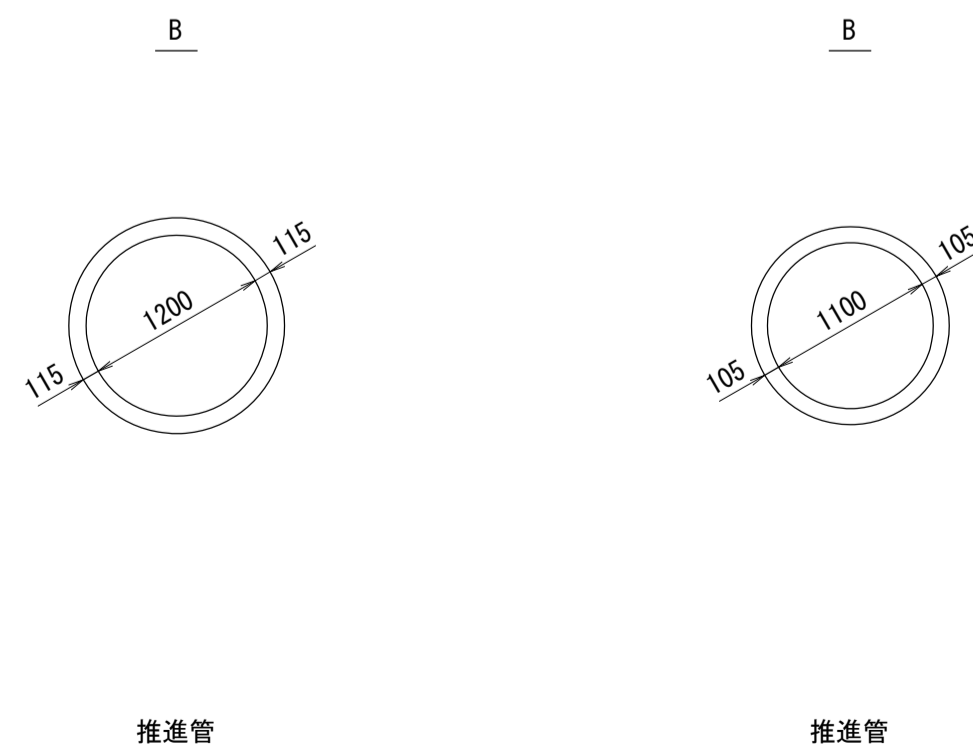

施工区	46-1-1工区 L=273.703m				45-6工区 L=189.320m									
占用区間	綾瀬市道3-1号線													
管渠築造	B													
土被り	8.405	8.533	8.545	8.546	7.254	9.495	8.682	8.554	8.651	8.022	7.984	7.985	7.163	7.328
地盤高	15.785	15.889	15.899	15.901	14.714	16.959	16.231	16.214	16.240	16.250	16.315	16.270	16.288	16.481
管底高	6.065	6.041	6.041	6.150	6.145	6.149	6.224	6.345	6.274	6.308	7.126	7.100	7.104	7.948
追加距離	50.000	5432.883	5433.873	5434.853	5500.000	5519.341	5521.777	5500.000	5516.205	5517.241	5500.000	5660.393	5661.579	5700.000
区間距離	50.000	32.883	0.990	15.147	50.000	19.341	0.564	28.259	16.295	2.264	30.495	10.393	1.186	37.854
測点	No. 108	+32.883	IP-114	No. 109	No. 110	+19.341	+21.741	No. 111	No. 112	+16.305	IP-116	No. 113	+10.393	IP-117

地形図作成年月
昭和63年2月
調整年月
昭和年月
ページ
24

相模川流域下水道台帳

施設平面縦断図(図面番号 23)


22 23 24

幹線名 綾瀬寒川幹線

1 : 500





財産区分コード	大分類	中分類	小分類	整理番号
GA	管渠施設	管渠	第 45-5 45-4 工区	24・25

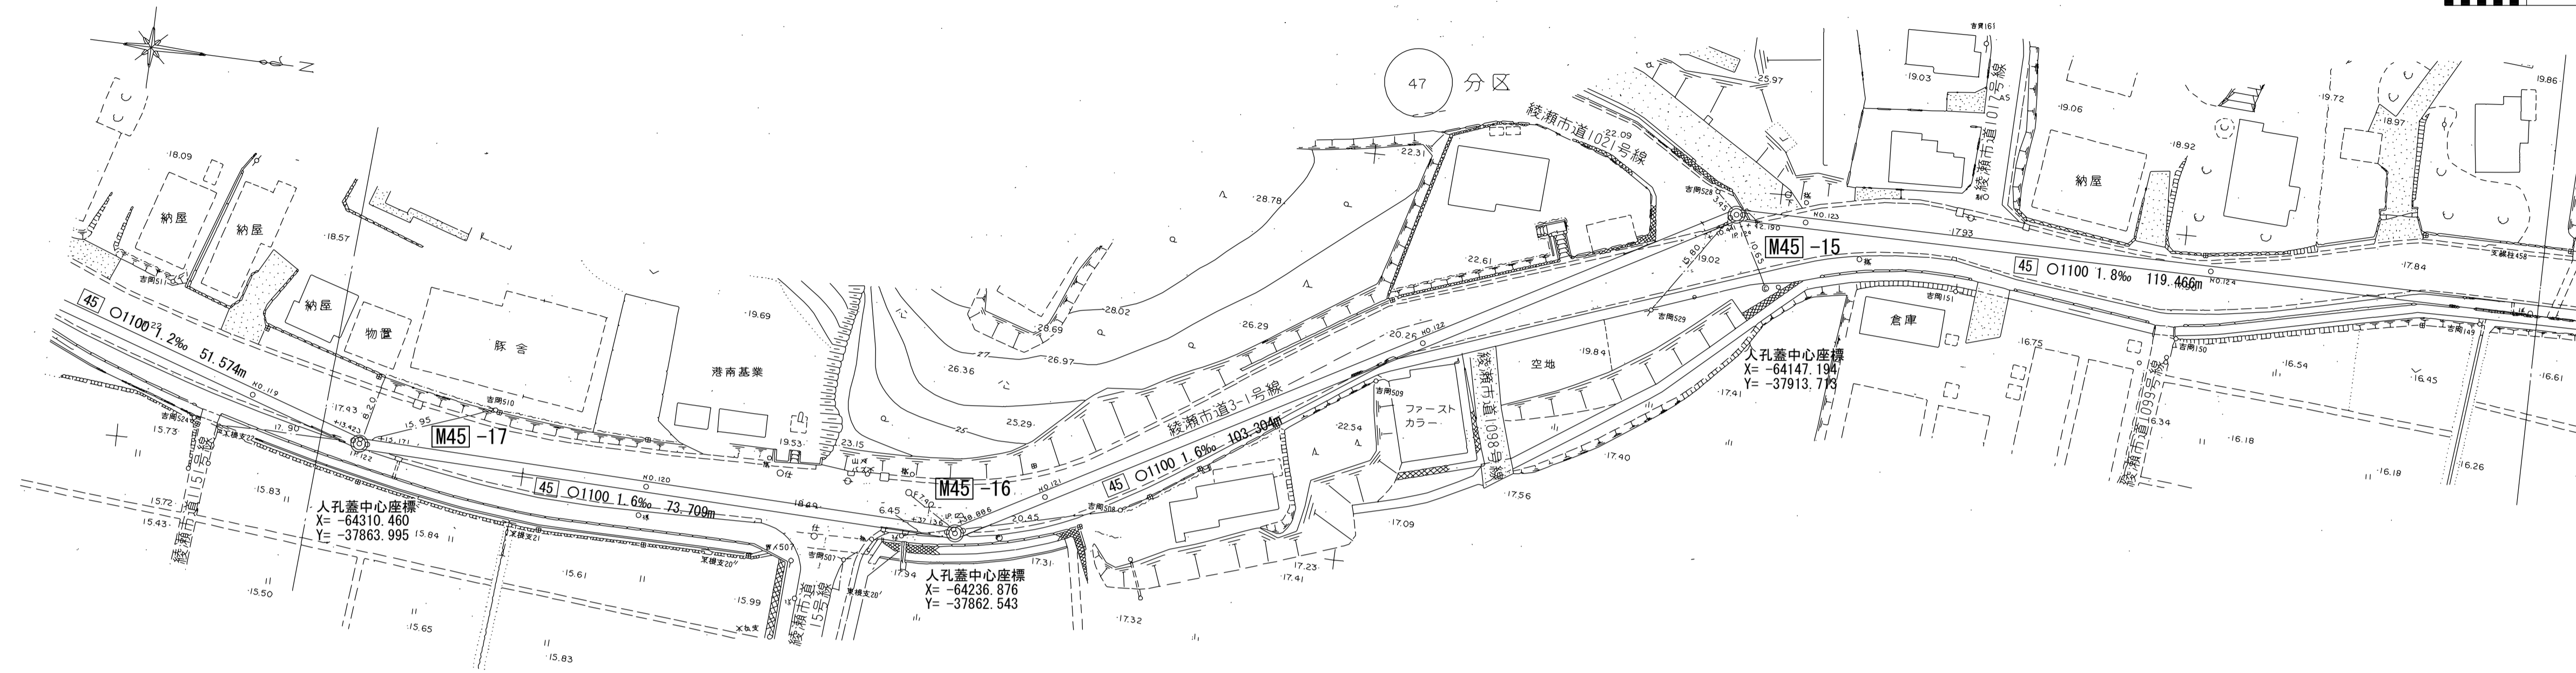


測点座標値

点名	X	Y
NO. 119	-64324.261	-37867.802
+13.423	-64311.441	-37863.826
IP-122	-64310.636	-37863.576
+15.171	-64309.634	-37863.558
NO. 120	-64274.907	-37862.926
+37.136	-64237.777	-37862.250
IP-123	-64236.480	-37862.226
+38.886	-64235.989	-37862.506
NO. 121	-64226.438	-37867.966
NO. 122	-64183.030	-37892.780
+40.441	-64147.920	-37912.849
IP-124	-64147.020	-37913.364
+42.190	-64146.177	-37913.375
NO. 123	-64138.499	-37913.473
NO. 124	-64088.503	-37914.115
NO. 125	-64038.507	-37914.757

横断図 S=1:100

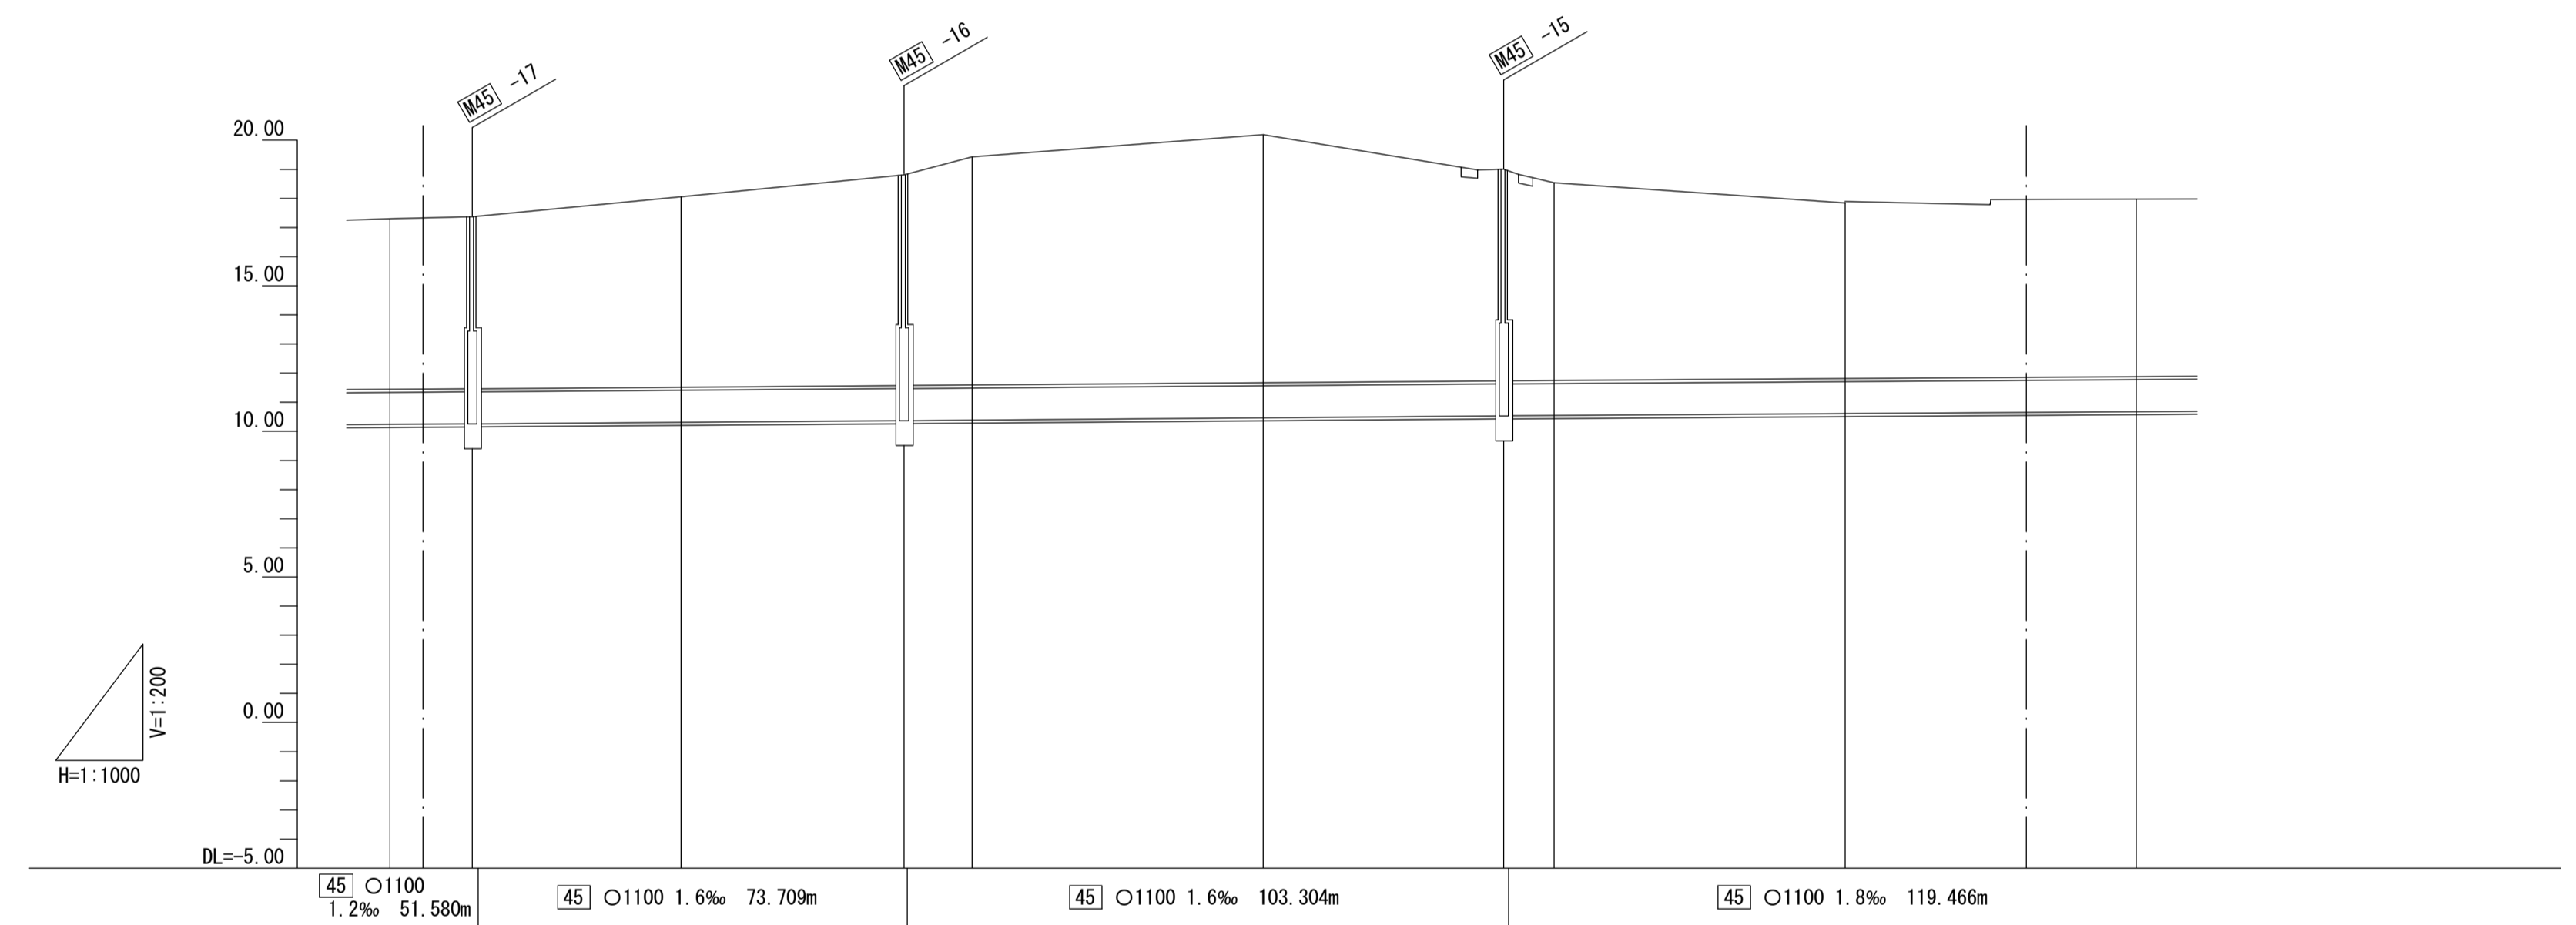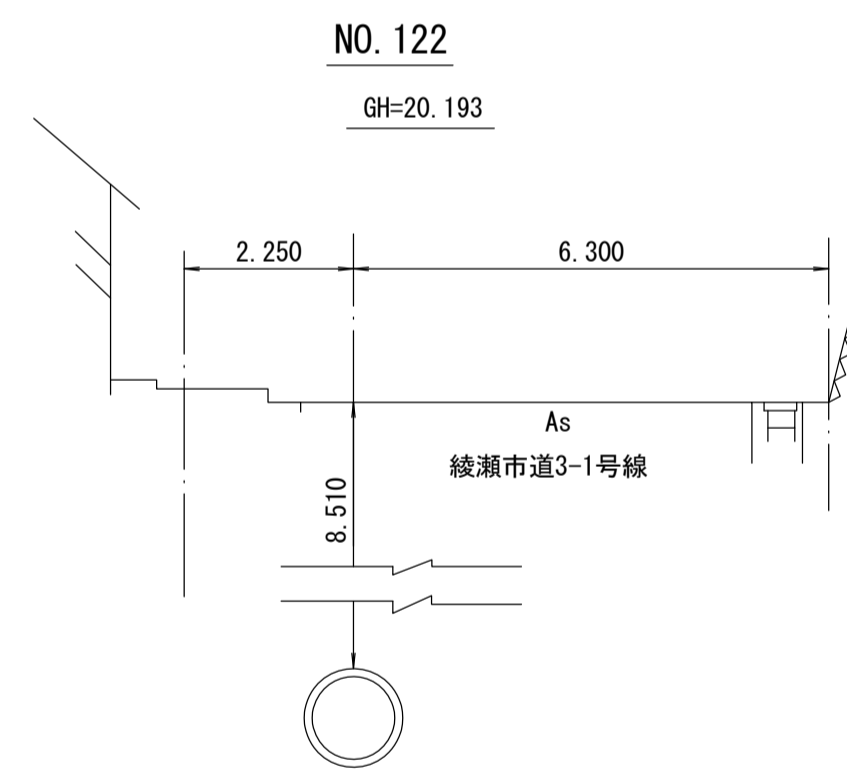

管渠構造図 S=1:50

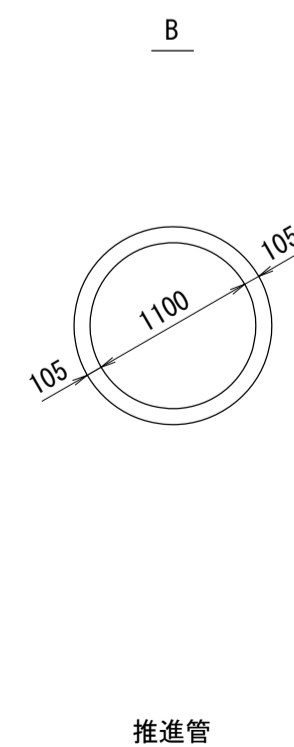

施工工区	45-5工区 L=228.311m				45-4工区 L=291.365m								
	綾瀬市道3-1号線												
占用区間	B												
管渠築造	B												
土被り	5.862	5.889	5.920	6.542	7.227	7.253	7.746	8.510	7.264	7.186	6.775	6.015	6.092
地盤高	17.303	17.360	17.374	18.055	18.800	18.825	19.429	20.183	19.000	19.004	18.920	17.847	17.973
管底高	10.236	10.256	10.249	10.308	10.368	10.367	10.478	10.478	10.531	10.531	10.559	10.627	10.676
追加距離	5950.000	5963.423	5964.169	6000.000	6037.136	6038.326	6050.000	6100.000	6140.441	6141.347	6142.190	6200.000	6250.000
区間距離	36.403	13.423	0.746	34.825	1.185	0.565	11.114	50.000	40.441	0.906	0.843	50.000	50.000
測点	No. 119 +13.423 IP-122 +15.171	No. 120	+37.136 IP-123 +38.886	No. 121	No. 122	+40.441 IP-124 +42.190	No. 123	No. 124	No. 125				

地形図
作成
年月
昭和
63
年
2
月
調整
年月
昭和
年
月
ページ
26

相模川流域下水道台帳

施設平面縦断図(図面番号 24)


23 24 25

幹線名 綾瀬寒川幹線

1 : 500





財産区分コード	大分類	中分類	小分類	整理番号
GA	管渠施設	管渠	第 45-4 45-3 工区	25・26

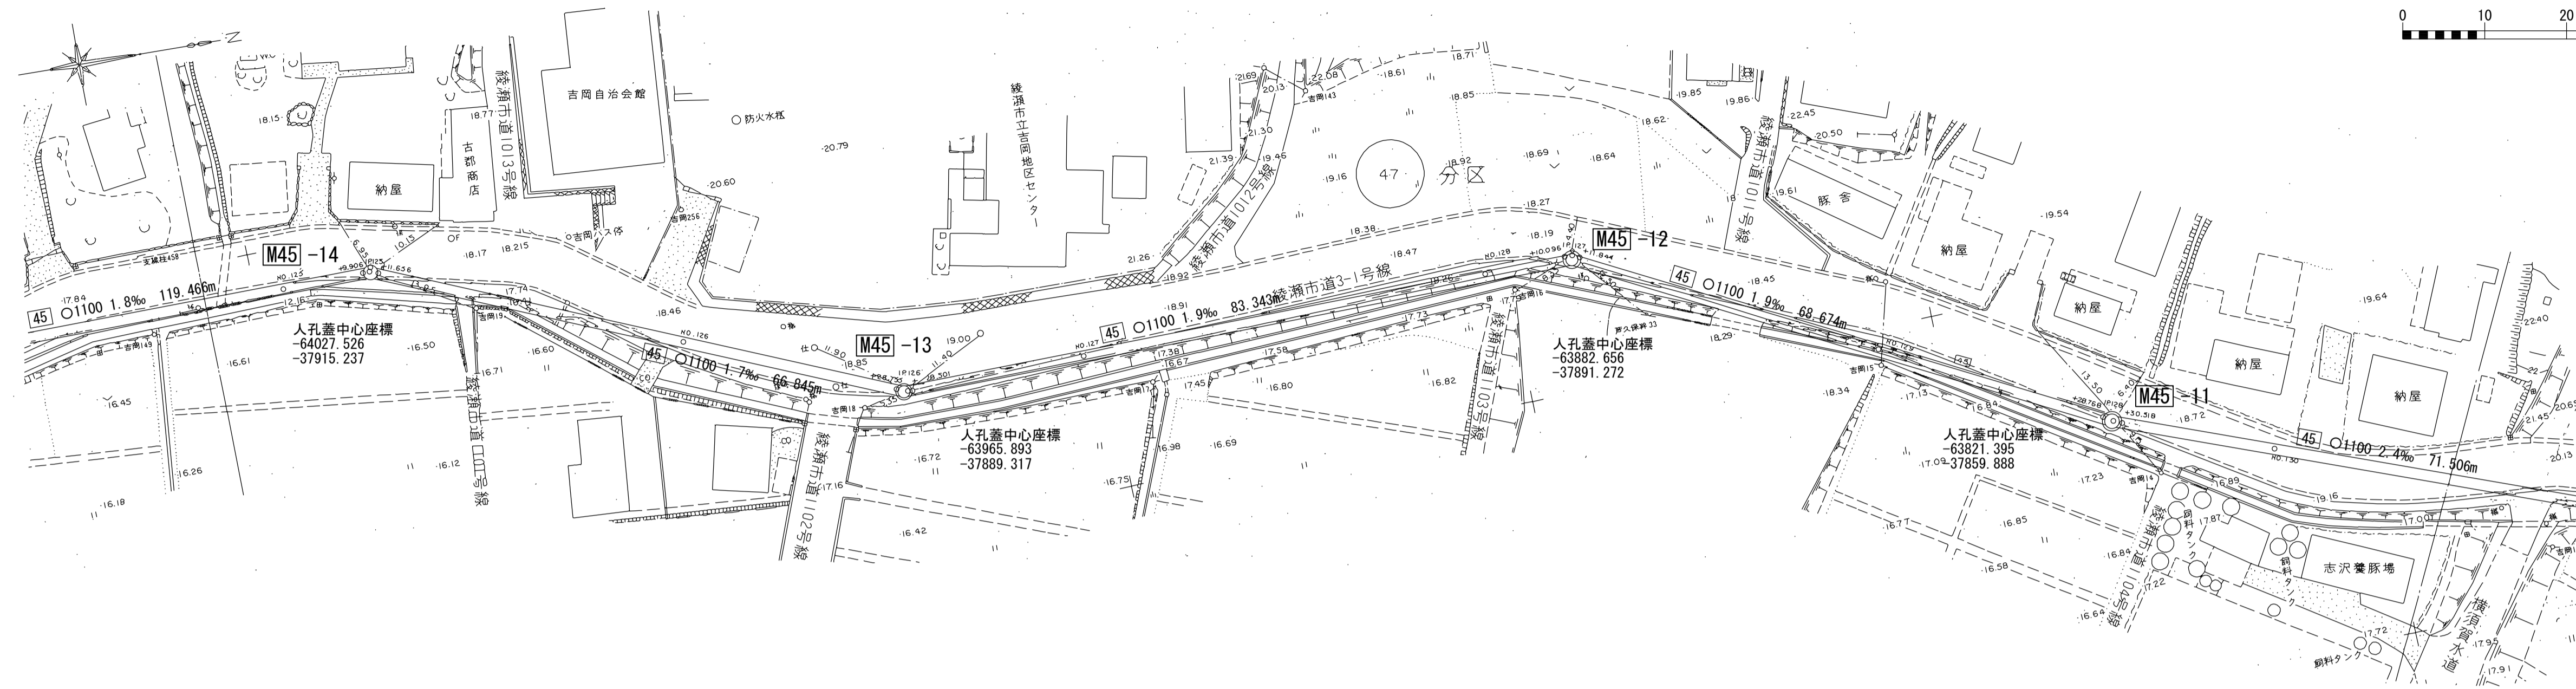


測点座標値

点名	X	Y
NO. 125	-64038.507	-37914.757
+9.906	-64028.602	-37914.885
IP-125	-64027.790	-37914.895
+11.656	-64026.808	-37914.483
NO. 126	-63991.560	-37899.715
+26.755	-63966.883	-37889.376
IP-126	-63965.453	-37888.777
+28.501	-63965.128	-37888.785
NO. 127	-63943.765	-37889.328
NO. 128	-63893.781	-37890.598
+10.096	-63883.688	-37890.855
IP-127	-63882.822	-37890.877
+11.844	-63881.910	-37890.409
NO. 129	-63848.082	-37873.071
+28.768	-63822.481	-37859.949
IP-128	-63821.276	-37859.332
+30.158	-63820.781	-37859.151
NO. 130	-63802.609	-37852.501

横断面 S=1:100

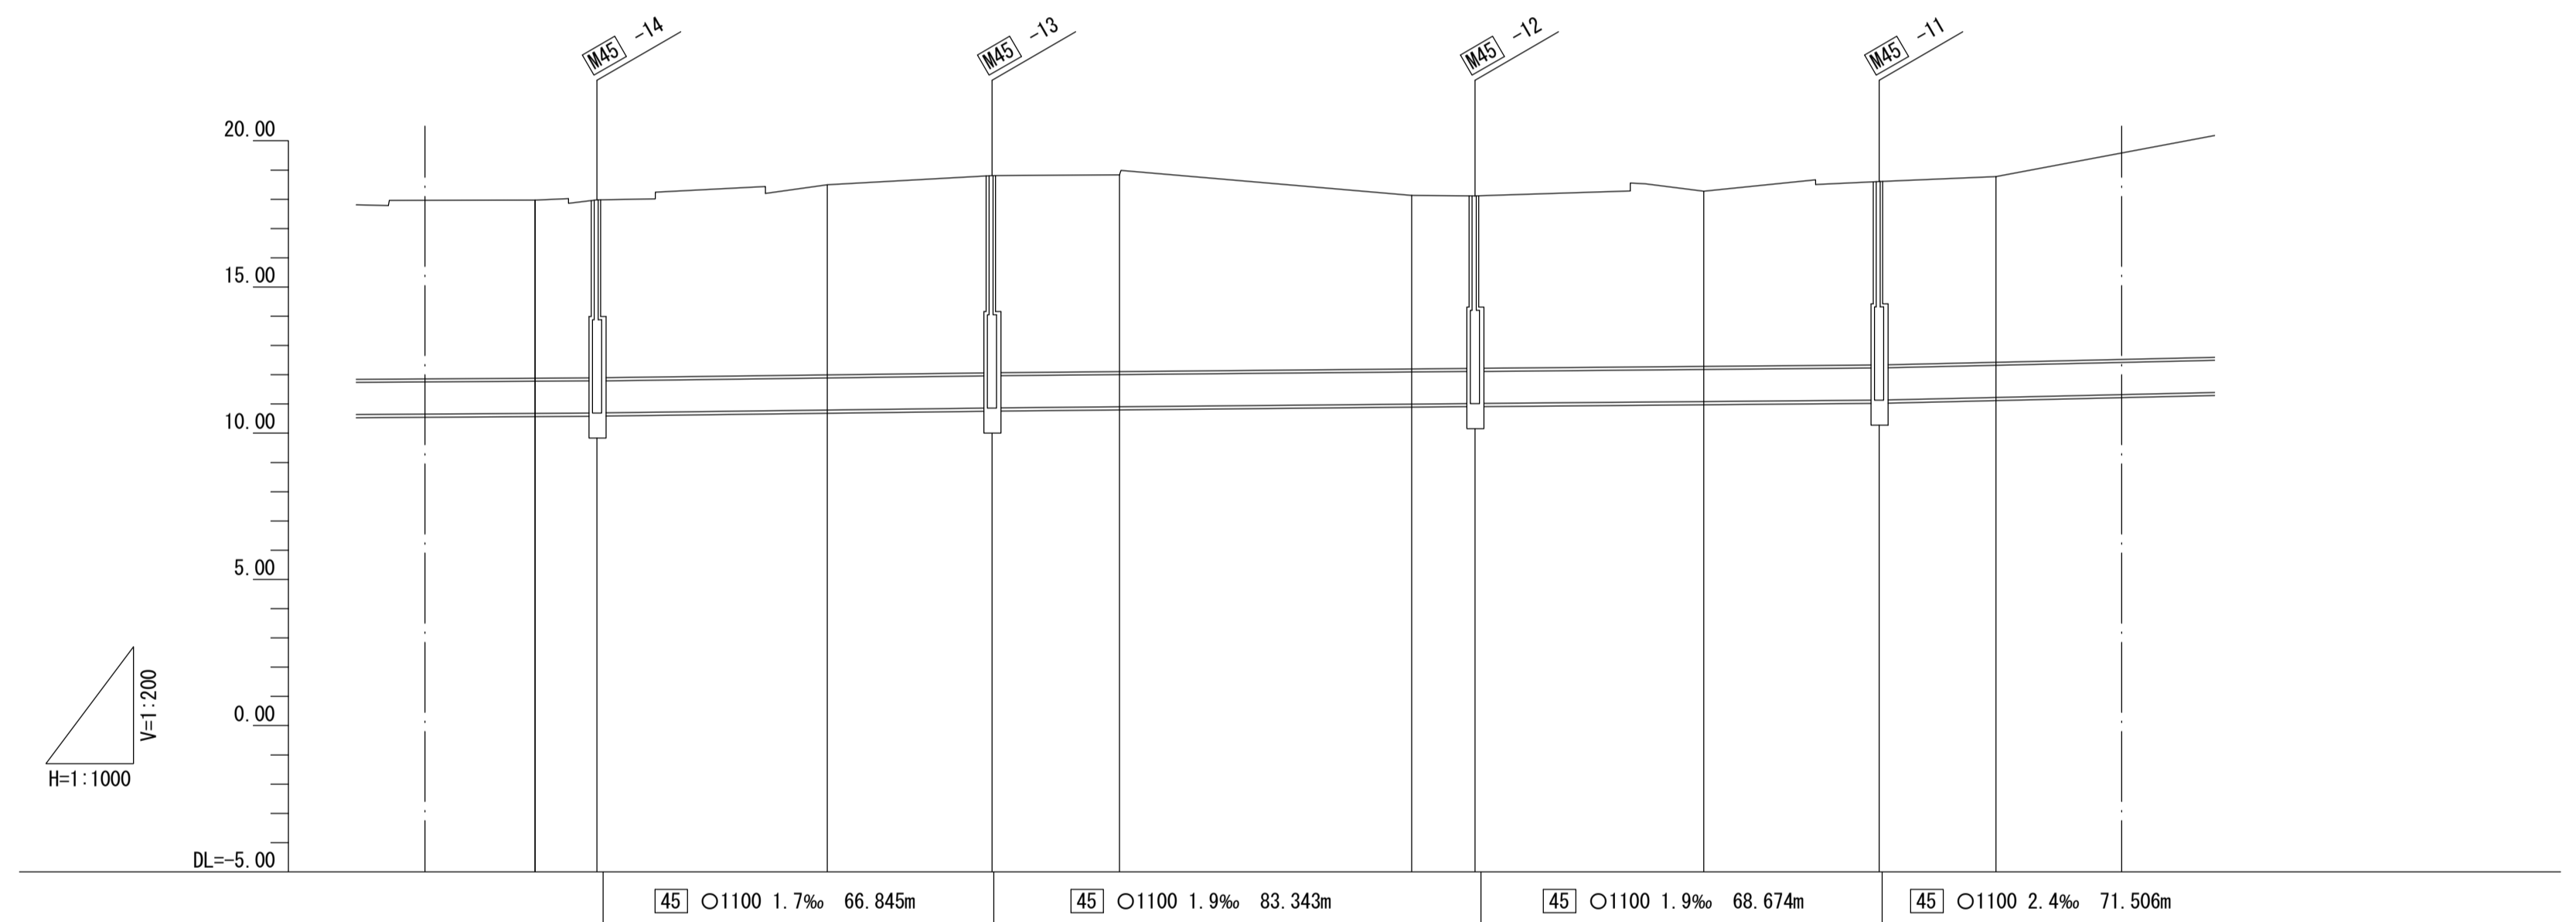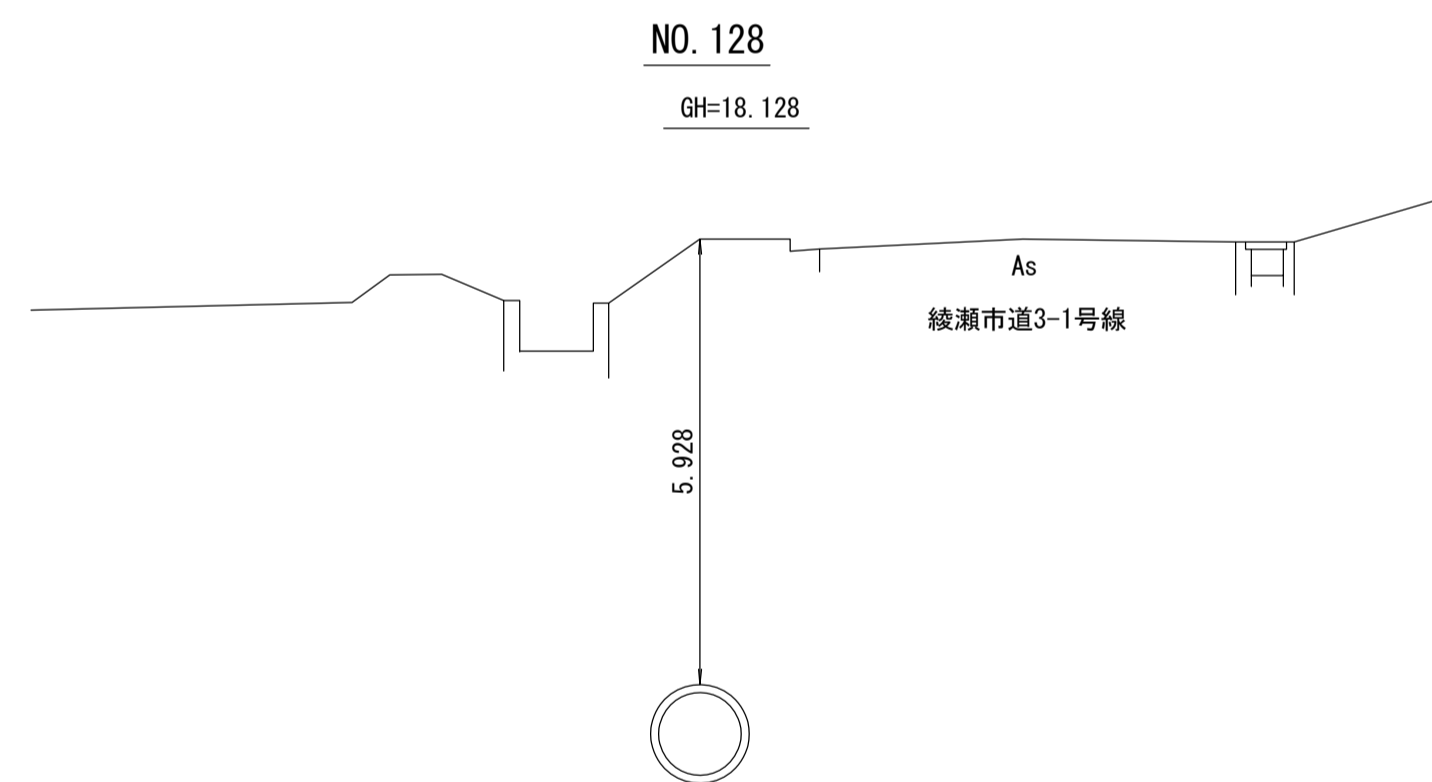

管渠構造図 S=1:50

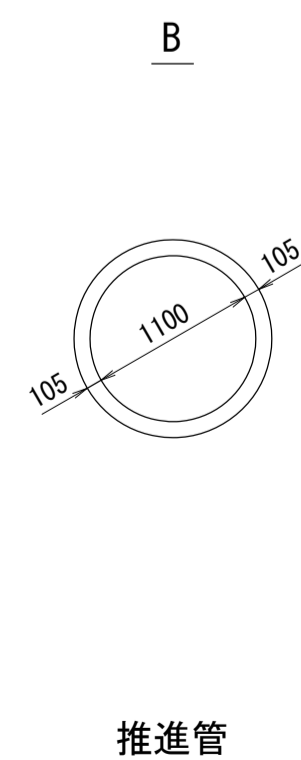

施工工区	45-4工区 L=291.365m				45-3工区 L=266.610m												
	綾瀬市道3-1号線																
占用区間	綾瀬市道3-1号線																
管渠構造	B																
土被り	6.082	6.057	5.996	6.462	6.731	6.759	6.720	5.928	5.919	5.900	5.950	6.283	6.257	6.347			
地盤高	17.973	17.952	17.958	18.493	18.800	18.818	18.835	18.128	18.130	18.114	18.280	18.600	18.613	18.773			
管底高	10.676	10.690	10.708	10.826	10.864	10.881	10.910	10.995	11.006	11.013	11.125	11.112	11.151	11.221			
追加距離	6250.000	6259.906	6260.591	6300.000	6326.755	6328.176	6328.501	6400.000	6410.096	6410.819	6450.000	6478.788	6478.697	6500.000			
区間距離	50.000	9.906	0.685	38.344	26.755	1.421	0.325	21.499	10.096	0.723	38.156	28.768	0.527	19.482			
測点	No. 125	+9.906	IP-125	No. 126	+26.755	IP-126	+28.501	No. 127	No. 128	+10.096	IP-127	+11.844	No. 129	+28.768	IP-128	+30.158	No. 130

地形図
作成
年月
昭和
63
年
2
月
調整
年月
昭和
年
月
ページ
27

相模川流域下水道台帳

施設平面縦断図(図面番号 25)


25 26

幹線名 綾瀬寒川幹線

1 : 500





財産区分コード	大分類	中分類	小分類	整理番号
GA	管渠施設	管渠	第 45-3 45-2 工区	26・27

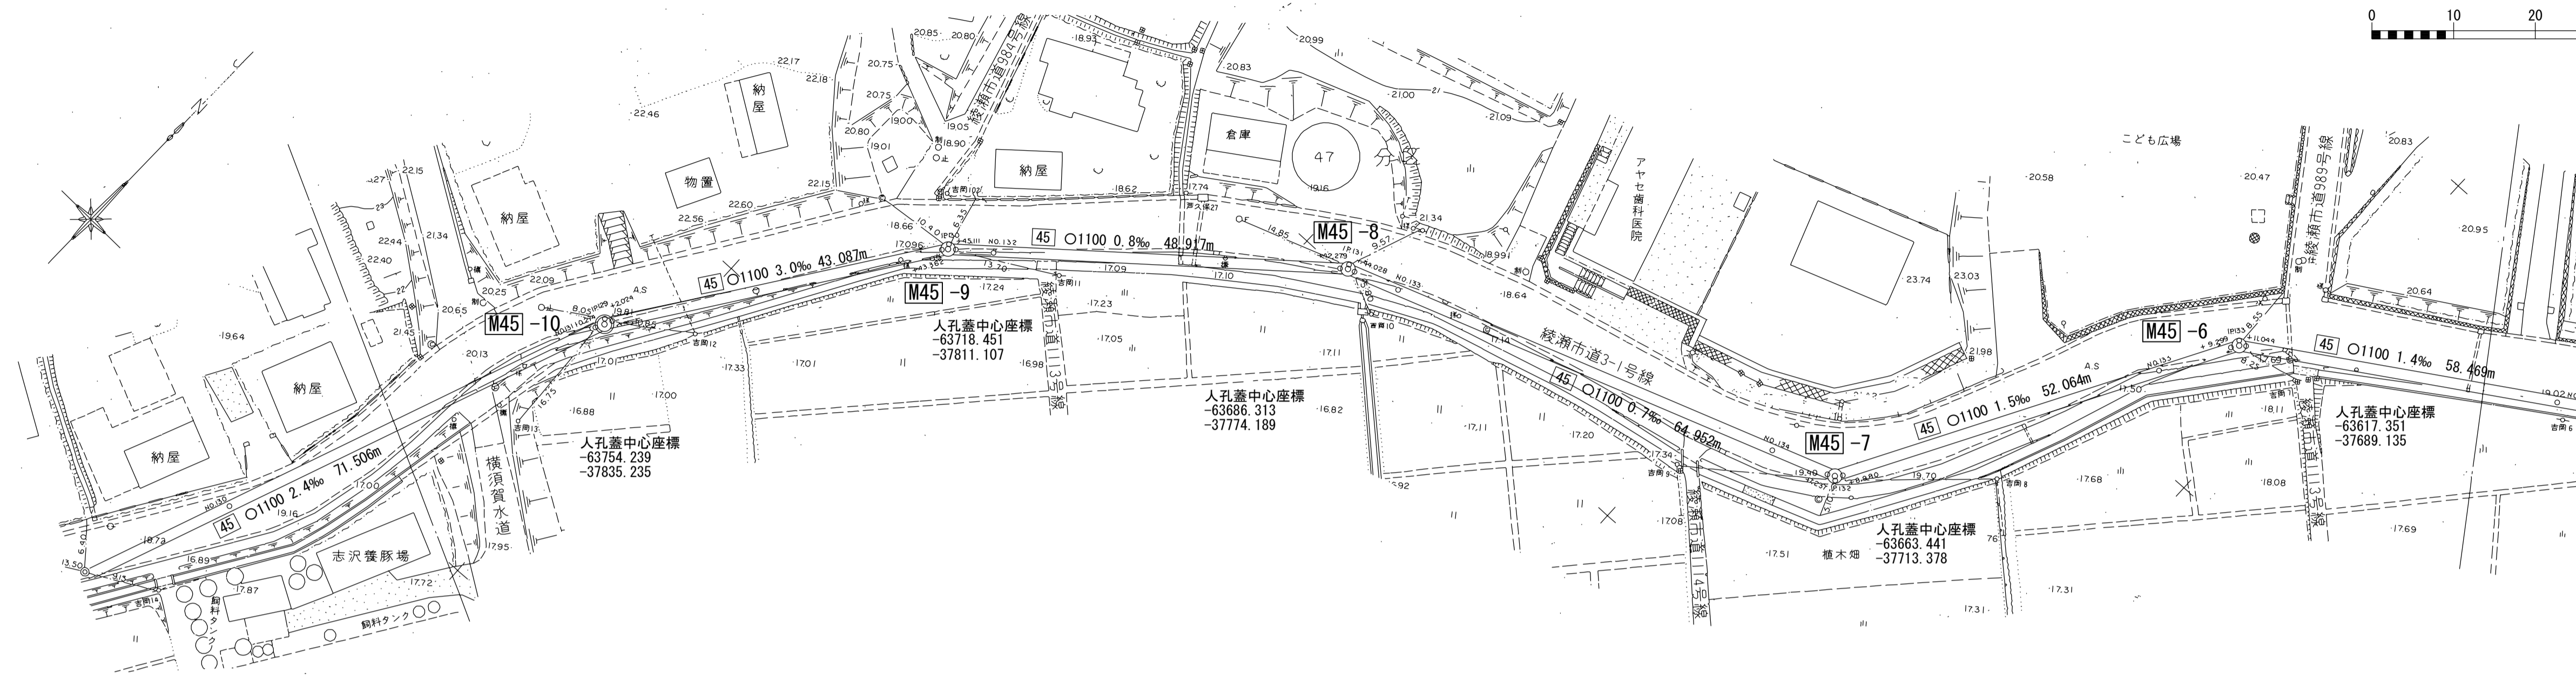


測点座標値

点名	X	Y
NO. 130	-63802.609	-37852.501
NO. 131	-63755.654	-37835.318
+0.274	-63755.397	-37835.224
IP-129	-63754.341	-37834.838
+2.024	-63753.691	-37834.402
+43.362	-63719.368	-37811.363
IP-130	-63718.819	-37810.994
+45.111	-63718.103	-37810.172
NO. 132	-63714.999	-37806.604
+42.279	-63687.244	-37774.710
IP-131	-63686.708	-37774.094
+44.028	-63686.323	-37773.077
NO. 133	-63684.263	-37767.638
NO. 134	-63666.558	-37720.877
+7.237	-63663.995	-37714.109
IP-132	-63663.612	-37713.097
+8.980	-63662.889	-37712.716
NO. 135	-63626.747	-37693.649
+9.299	-63618.522	-37689.311
IP-133	-63617.596	-37688.822
+11.044	-63617.114	-37688.105
NO. 136	-63595.494	-37655.898

横断面図 S=1:100

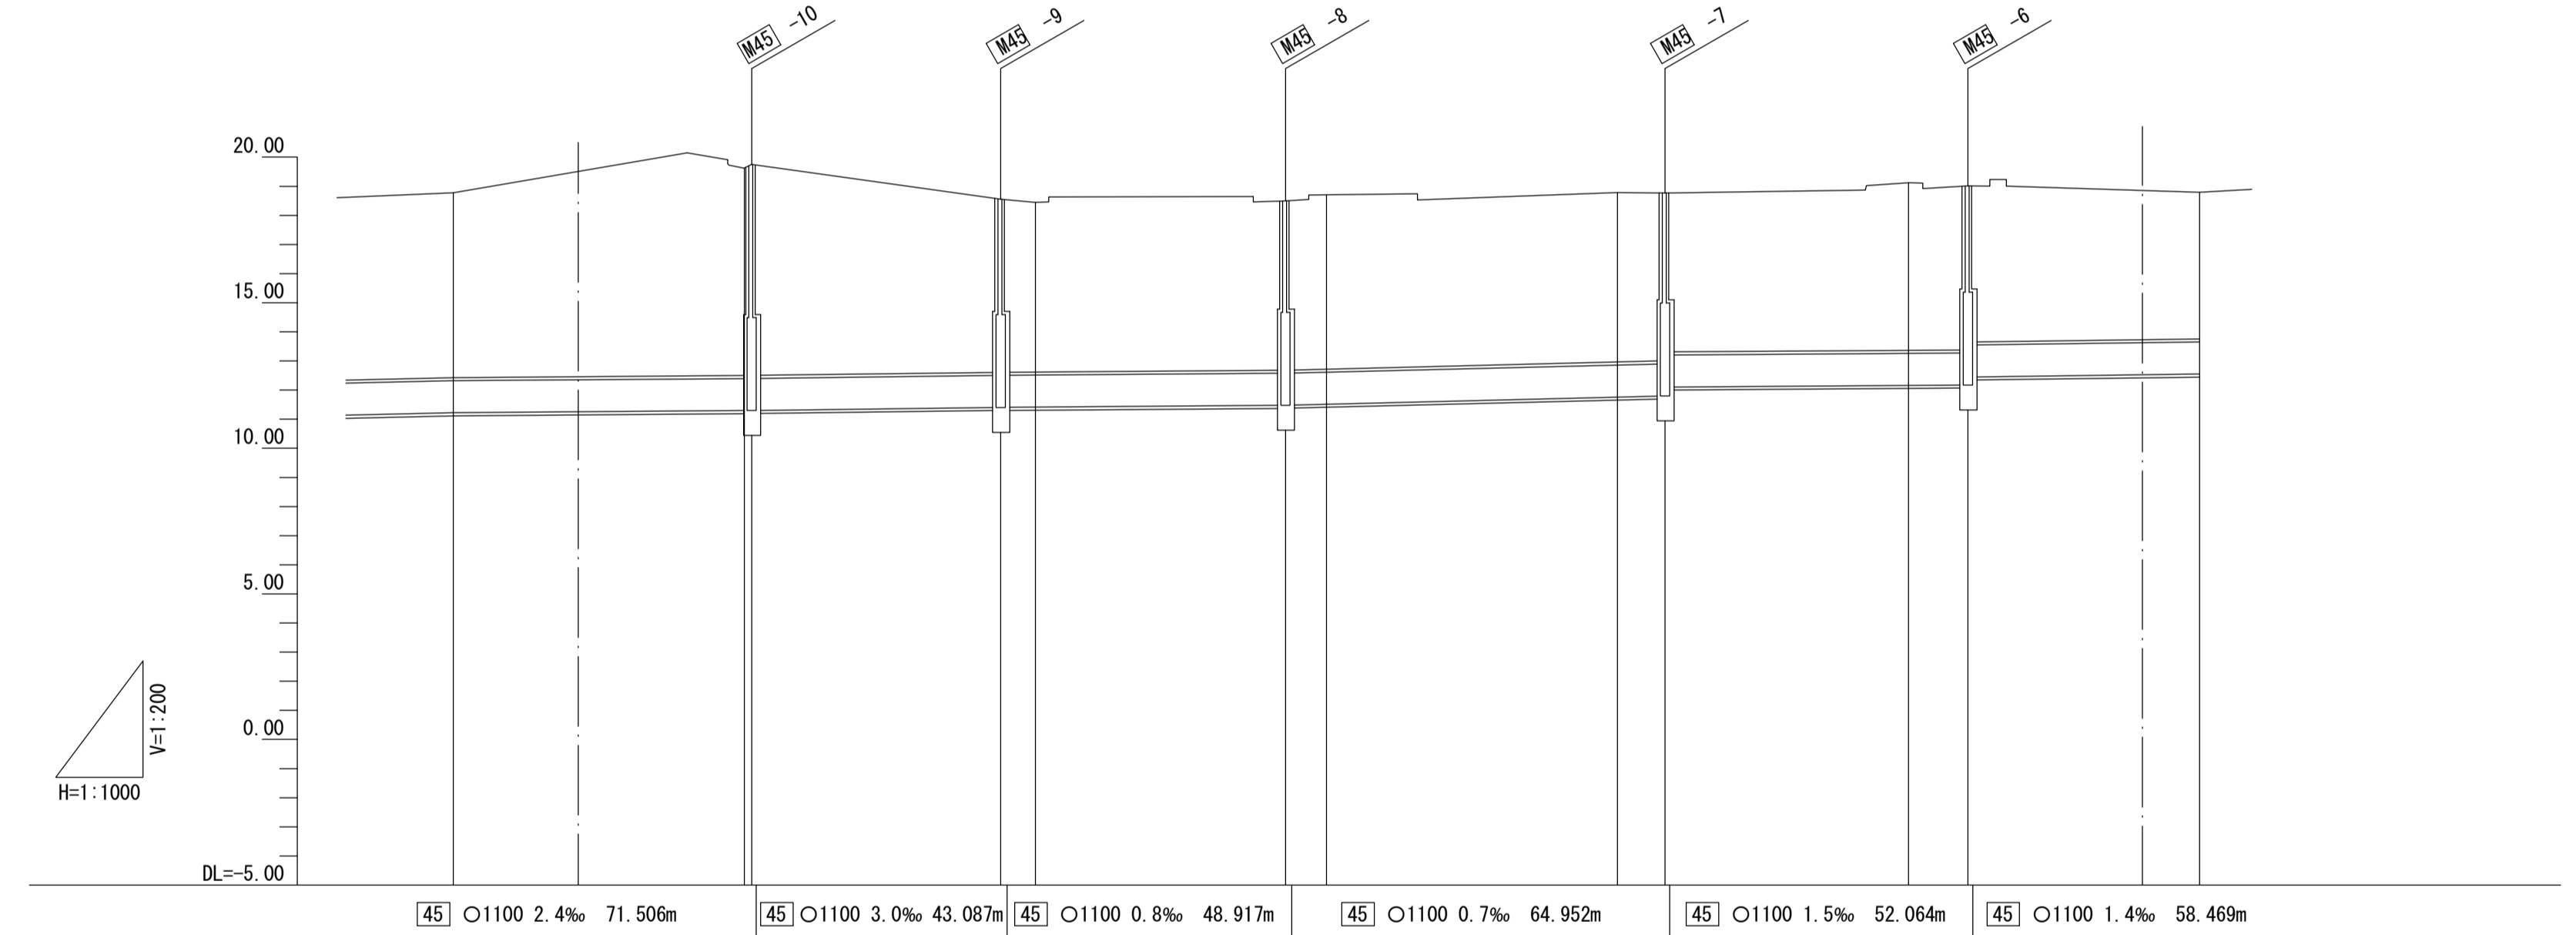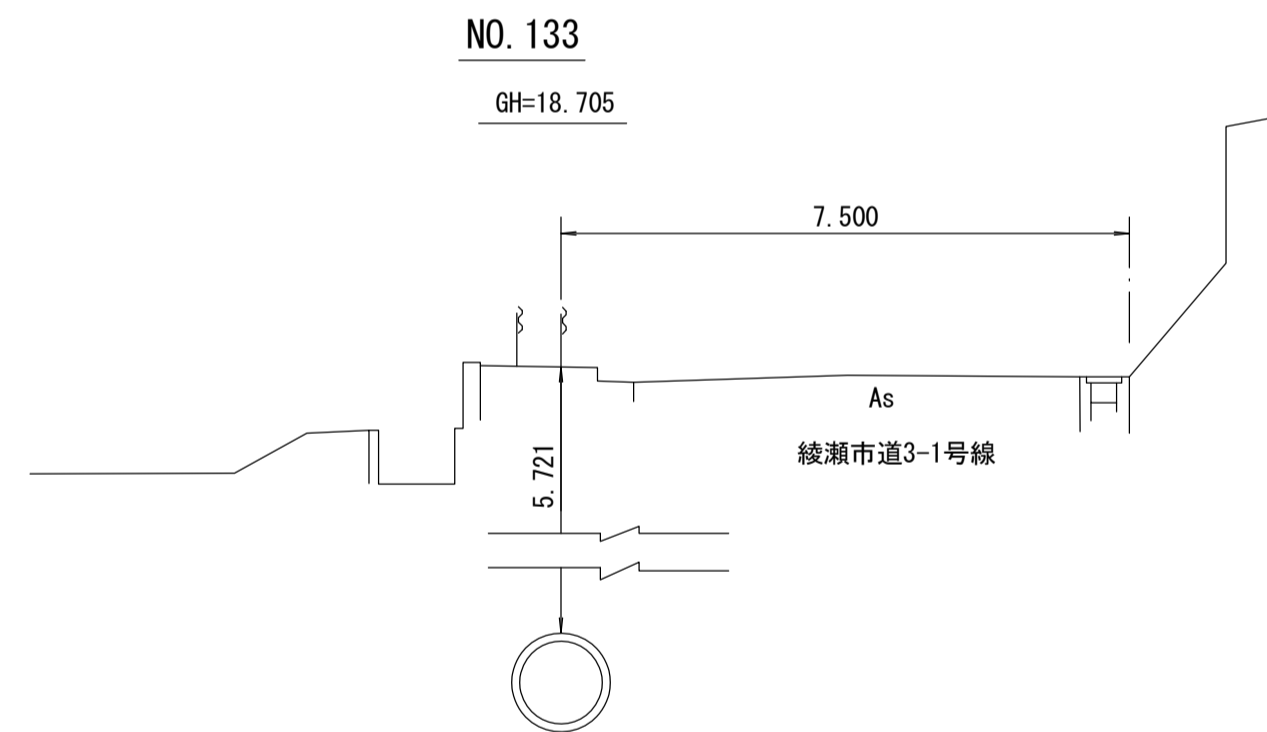

管渠構造図 S=1:50

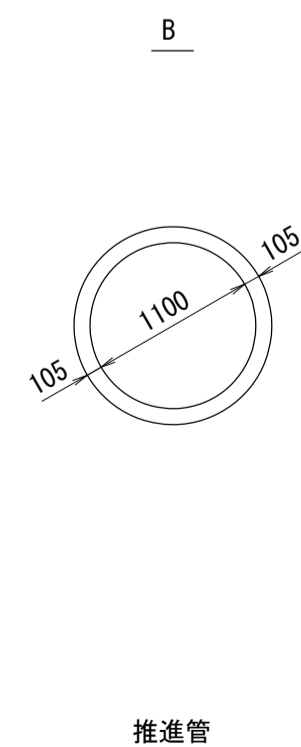



施工工区	45-3工区 L=266.610m					45-2工区 L=271.918m				
	綾瀬市道3-1号線									
占用区間	B									
管渠築造	B									
土被り	6.347	7.254 7.248 7.252	5.982 5.916 5.788	5.796 5.540 5.712	5.762 5.756 5.468	5.706 5.618 5.386	5.037			
地盤高	18.773	19.749 19.750 19.750	18.550 18.563 18.449	18.479 18.500 18.705	18.787 18.781 18.777	19.083 19.007 19.011	19.017 19.011 19.017	18.791		
管底高	11.221	11.290 11.297 11.313	11.363 11.442 11.456	11.478 11.474 11.788	11.820 11.804 11.806 (12.104)	12.182 12.184 12.193 (12.446)	12.549			
追加距離	6500.000	6550.000 6574.274 6551.741 6552.024	6593.362 6642.940 6595.111	6600.000 6642.279 6642.940 6650.000	6700.000 6702.237 6708.163 6708.980	6750.000 6759.299 6760.180 6761.044	6800.000			
区間距離	19.482	50.000 0.274 0.957 0.763	41.638 1.650 4.889	42.279 0.663 5.972	30.000 7.923 0.926 0.817	41.020 9.299 0.681 0.804	38.956			
測点	No. 130	No. 131 +0.274 +2.024	No. 132 +43.362 +45.111	No. 134 +42.279 IP-131 +44.028 No. 133	No. 135 +9.299 IP-132 +8.980	No. 136				

地形図
作成
年月
昭和
63
年
2
月
調整
年月
昭和
年
月
ページ
28

相模川流域下水道台帳

施設平面縦断図(図面番号 26)


幹線名 綾瀬寒川幹線

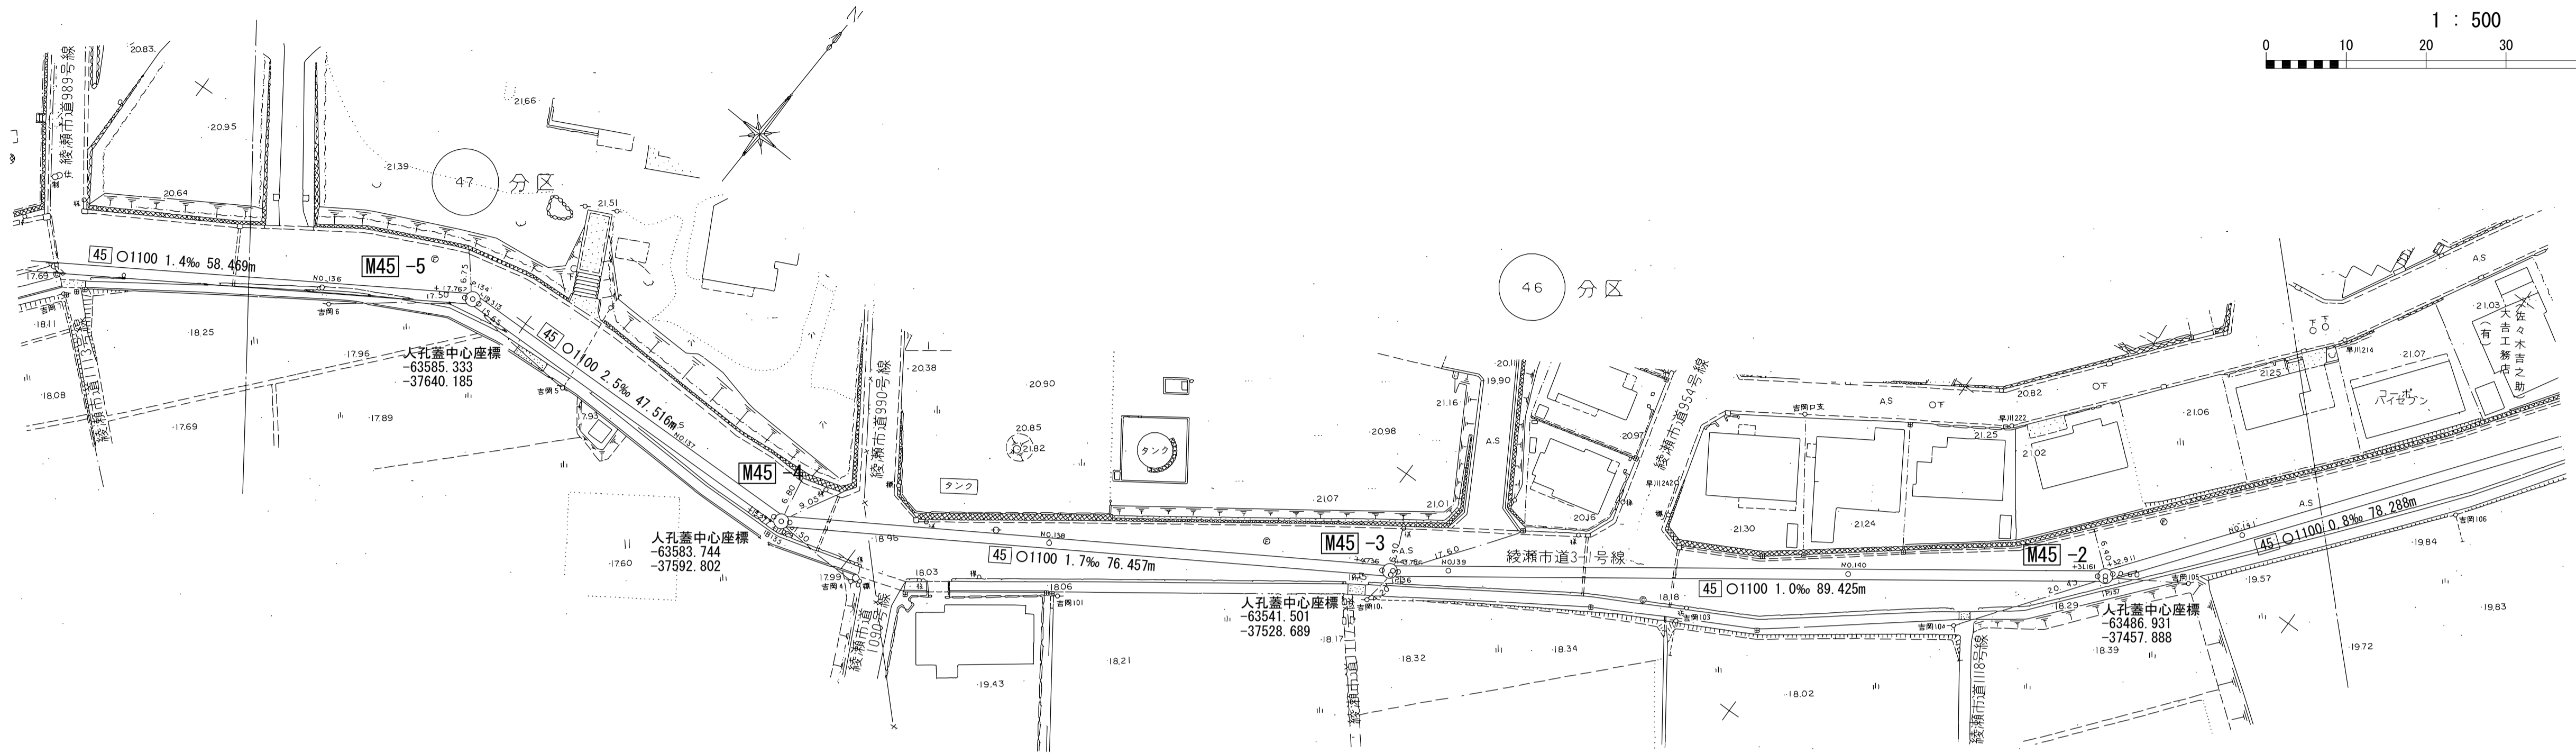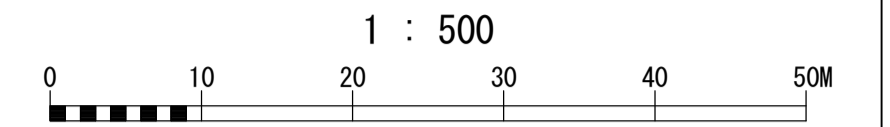



測点座標値

点名	X	Y
NO.136	-63595.494	-37655.898
+17.762	-63585.594	-37641.151
IP-134	-63585.043	-37640.329
+19.513	-63585.009	-37639.405
NO.137	-63583.908	-37609.101
+15.277	-63583.353	-37593.834
IP-135	-63583.315	-37592.800
+17.029	-63582.831	-37592.066
NO.138	-63564.765	-37564.679
+41.736	-63541.784	-37529.840
IP-136	-63541.029	-37528.696
+43.486	-63540.692	-37528.258
NO.139	-63536.823	-37523.235
NO.140	-63506.317	-37483.620
+31.161	-63487.305	-37458.931
IP-137	-63486.779	-37458.248
+32.911	-63485.916	-37457.627
NO.141	-63472.184	-37447.752

横断面図 S=1:100

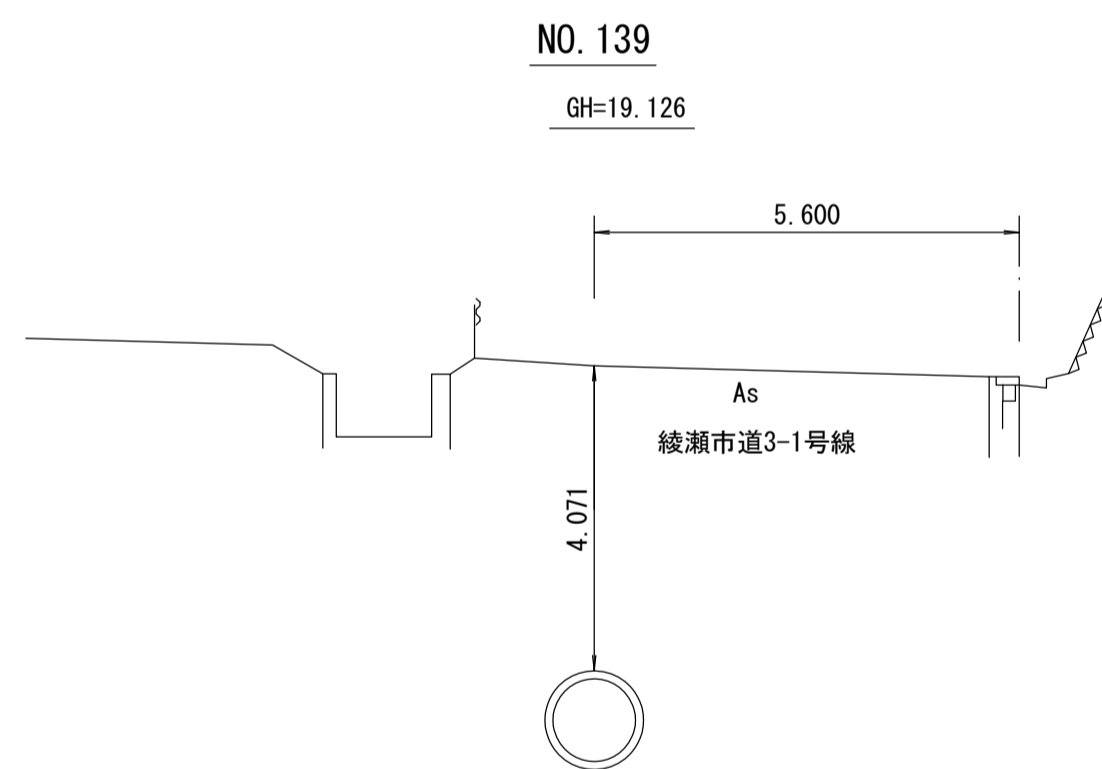

管渠構造図 S=1:50

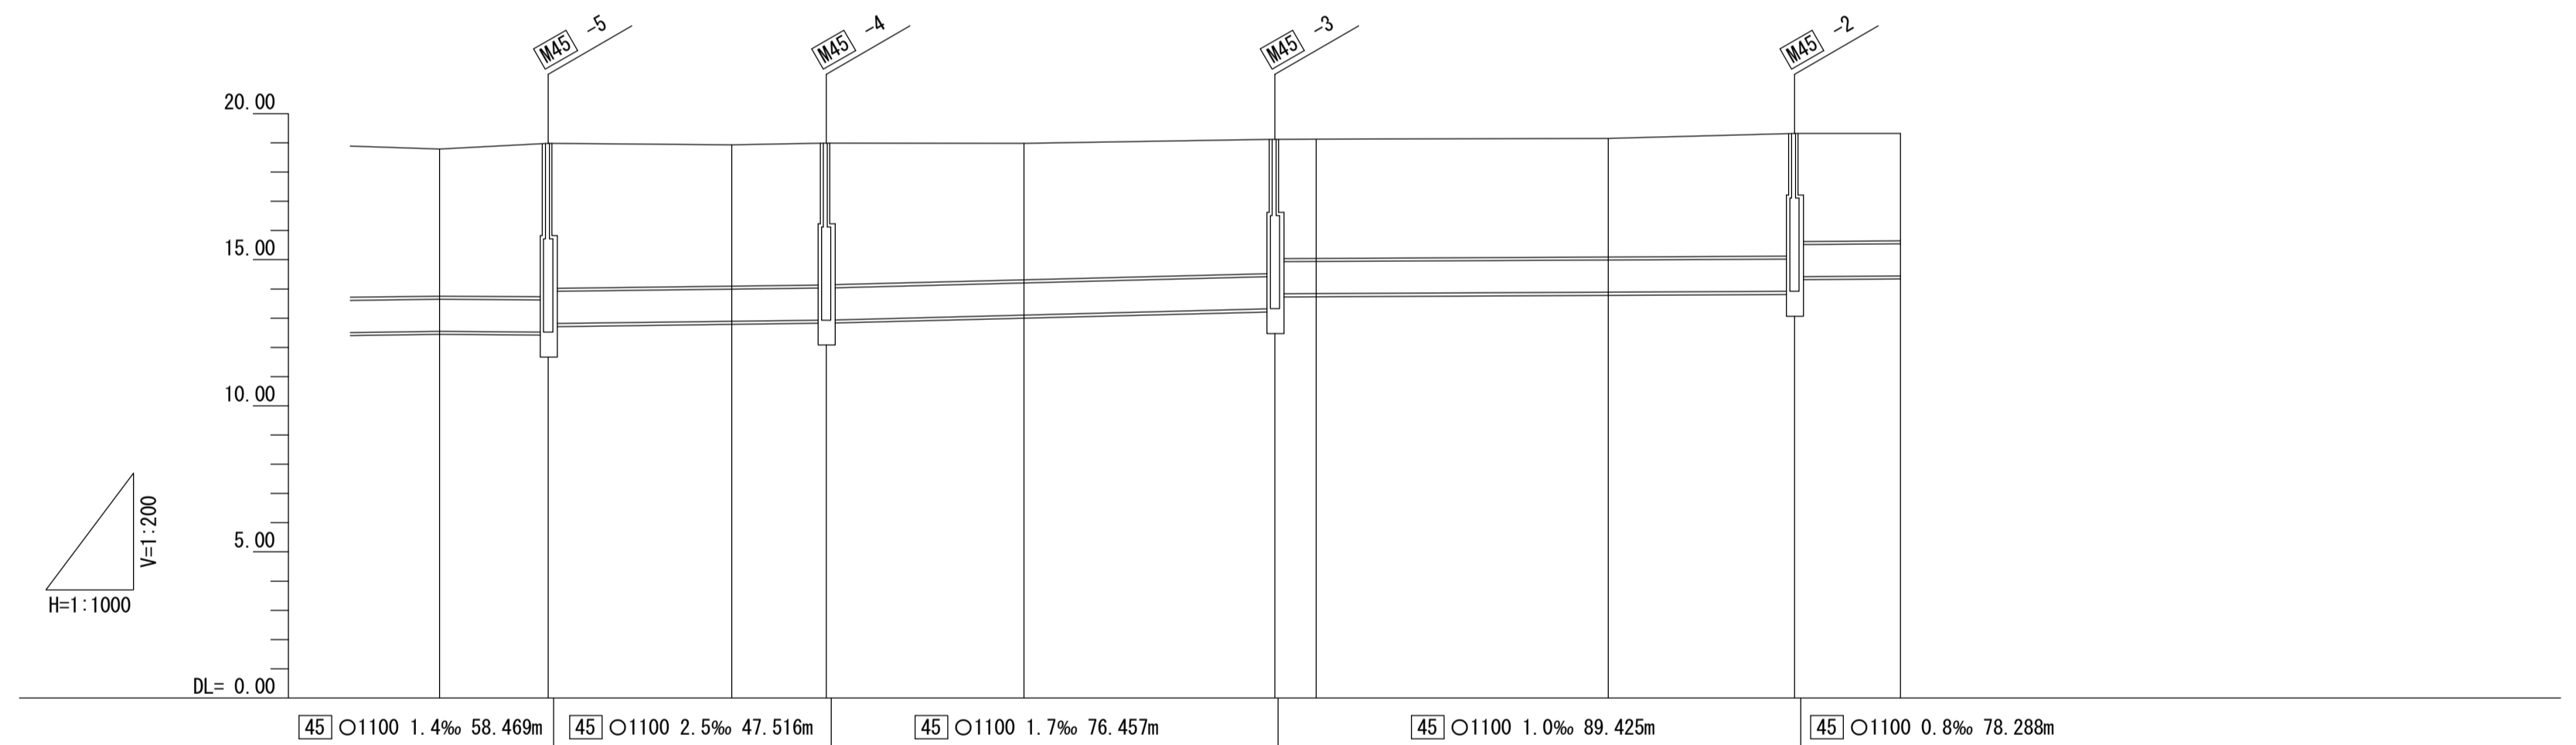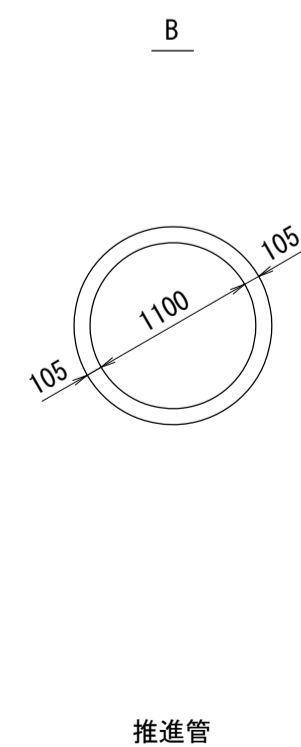


施工区	45-2工区 L=271.918m				45-1工区 L=244.170m										
	綾瀬市道3-1号線														
占用区間	B														
管渠構造	B														
土被り	5.037	5.241	4.966	4.787	4.842	4.599	4.524	4.594	4.084	4.071	4.033	4.204	3.699	3.671	
地盤高	18.791	18.977	18.980	18.930	18.980	18.997	18.983	19.120	19.126	19.151	19.322	19.322	19.322	19.320	
管底高	12.549	12.531	12.525	12.938	12.933	12.934	13.254	13.321	13.326	13.913	13.918	13.918	13.923	14.444	
追加距離	6800.000	6817.762	6818.588	6850.000	6865.277	6867.029	6900.000	6941.136	6943.486	7000.000	7031.161	7031.848	7032.911	7050.000	
区間距離	38.956	17.762	0.826	30.487	65.277	0.819	32.971	41.736	1.197	50.000	31.161	0.687	1.063	17.089	
測点	No.136	+17.762	IP-134	No.137	+15.277	+17.029	No.138	+41.736	IP-136	No.139	No.140	+31.161	IP-137	+32.911	No.141


地形図
作成
年月
昭和
63
年
2
月
調整
年月
昭和
年
月
ページ
29

相模川流域下水道台帳

施設平面縦断図(図面番号 27)

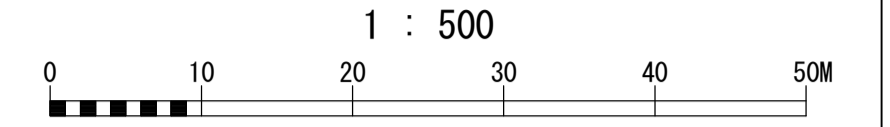

財産区分コード	大分類	中分類	小分類	整理番号
GA	管渠施設	管渠	第 45-1 工区	28

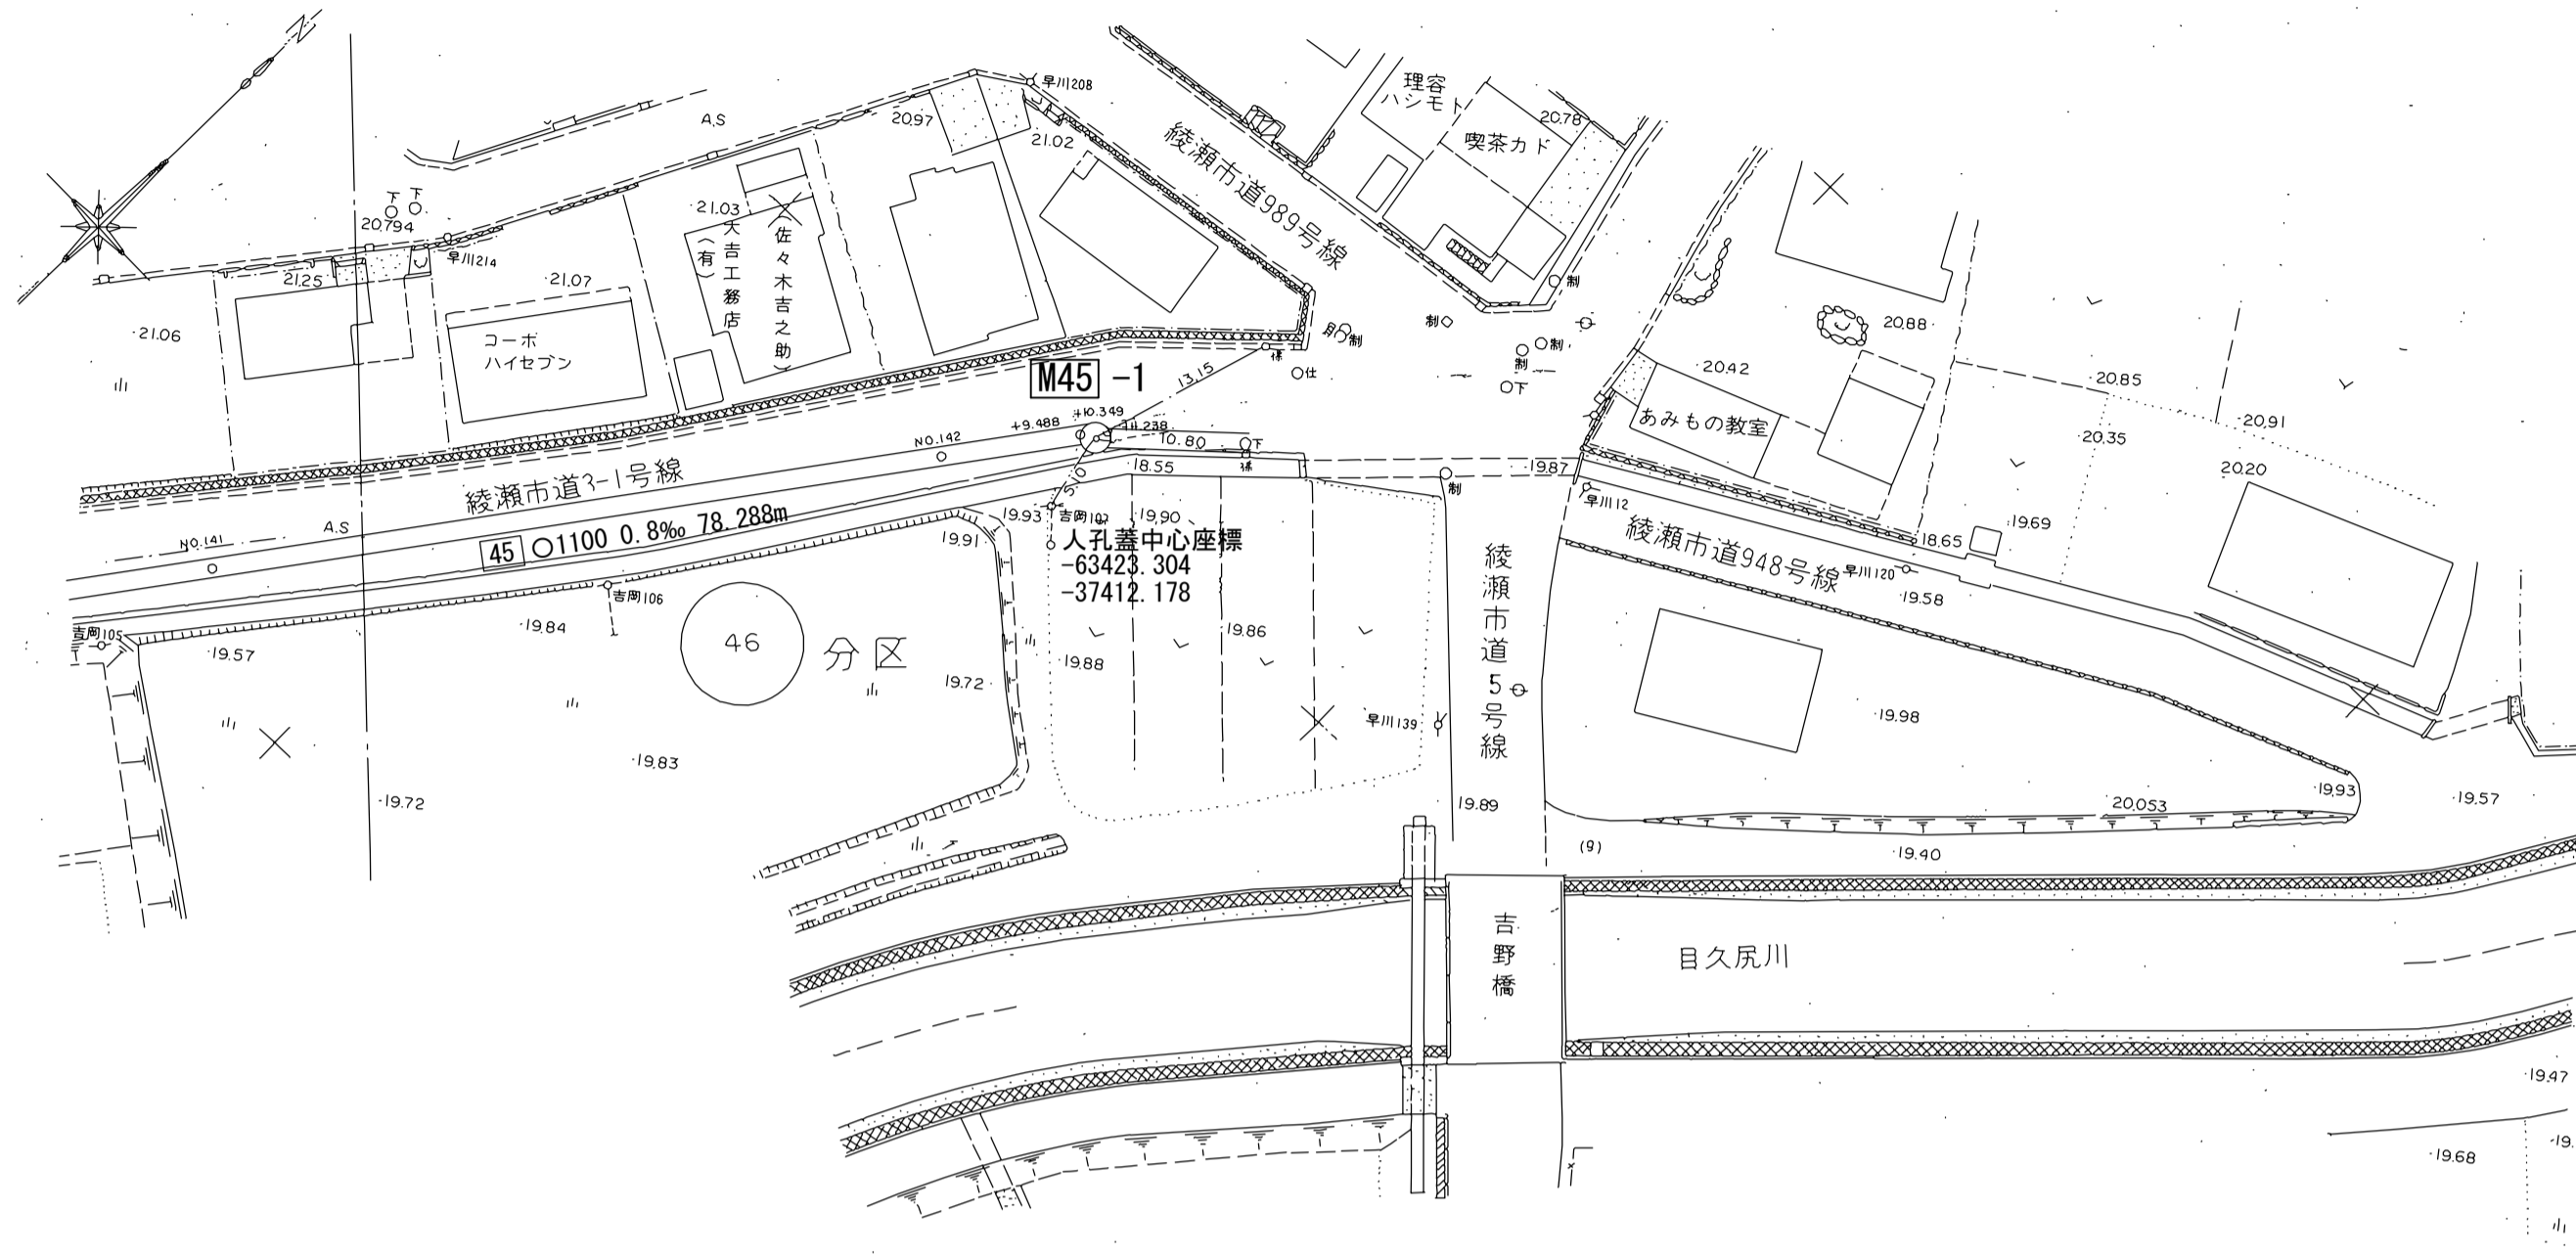

測点座標値


点名	X	Y
NO. 141	-63472.184	-37447.752
NO. 142	-63431.590	-37418.560
+9.488	-63423.887	-37413.020
+10.349	-63423.176	-37412.509
+11.199	-63422.466	-37411.999

接続流入座標



X	Y
-63422.466	-37411.999

M.45]-1

横断面図 S=1:100

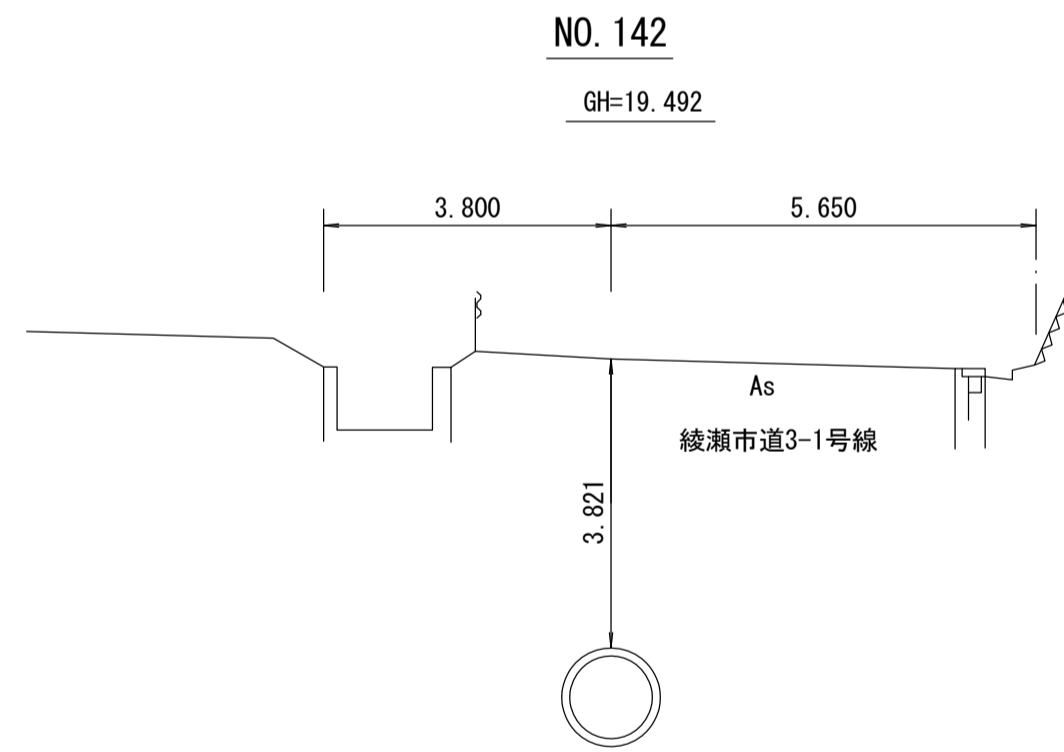

管渠構造図 S=1:50

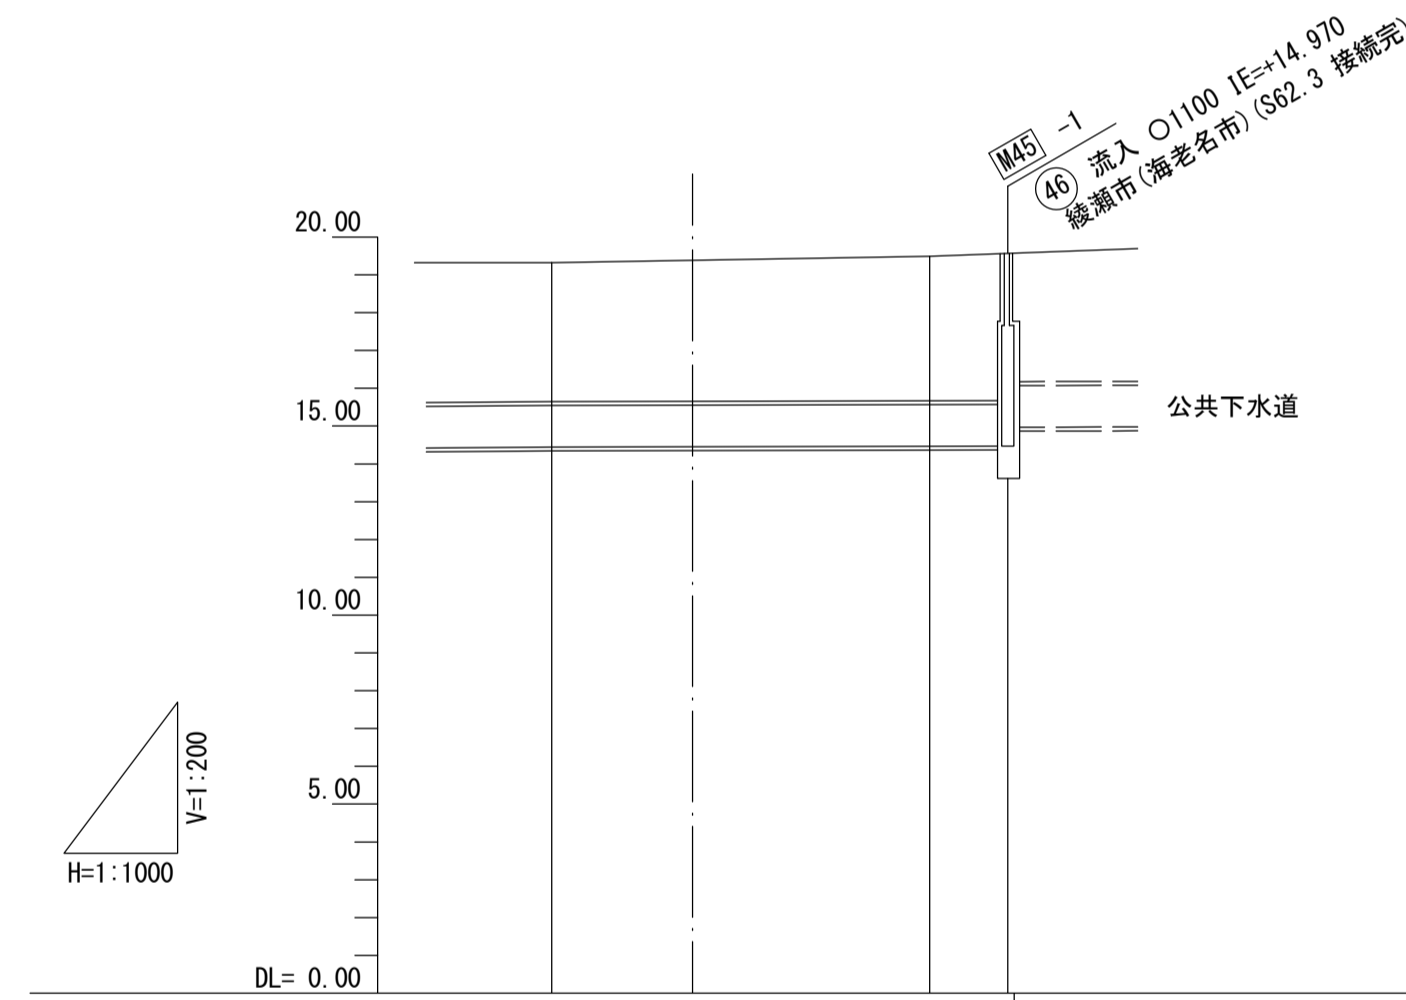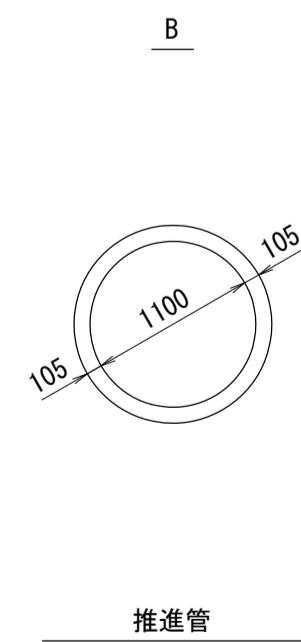

施工工区	45-1工区 L=244.170m	
占用区間	綾瀬市道3-1号線	
管渠築造	B	
土被り	3.671	3.821, 3.895, 3.393
地盤高	19.320	19.492, 19.568, 19.568, 19.568
管底高	14.444	14.466, 14.468, 14.470, 14.470, 14.470, 14.470
追加距離	7050.000	7100.000, 7109.488, 7110.349, 7111.199
区間距離	17.088	50.000, 9.488, 0.865, 0.850
測点	No. 141	No. 142, +9.488, +10.349, +11.199