



相模川流域下水道台帳

施設平面縦断図(図面番号 16)

15 16 17

幹線名 綾瀬寒川幹線



1 : 500

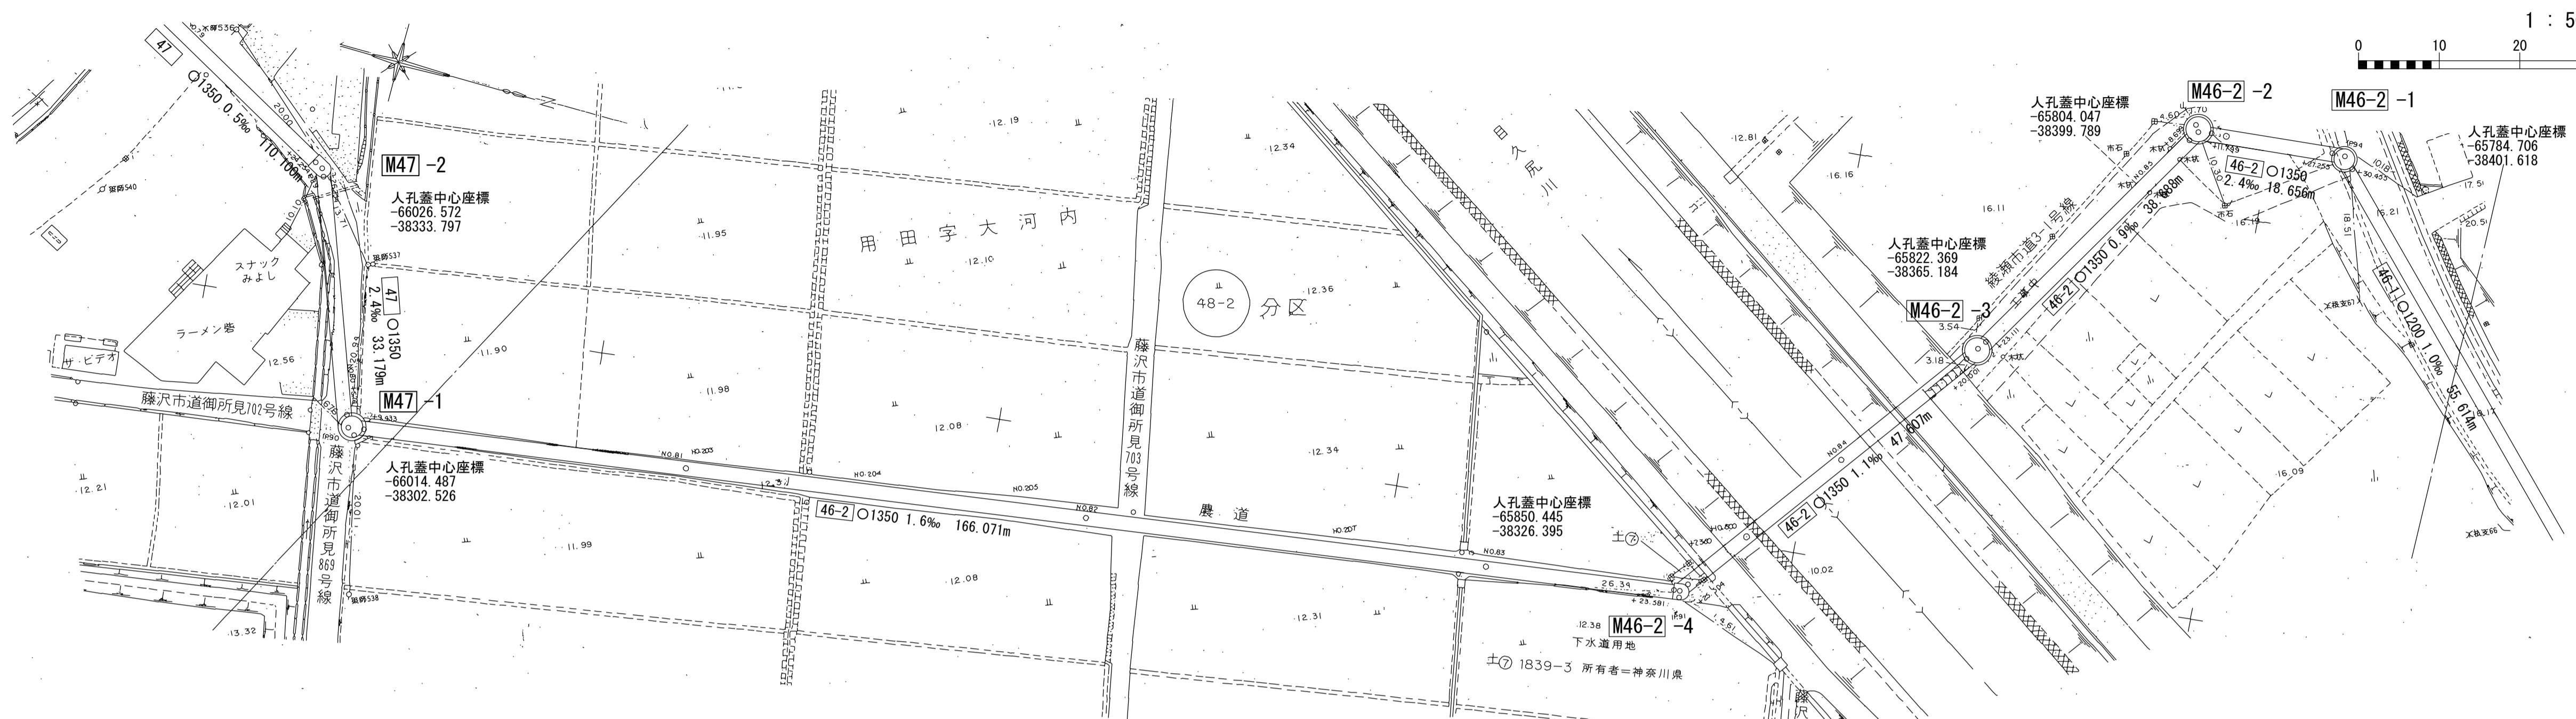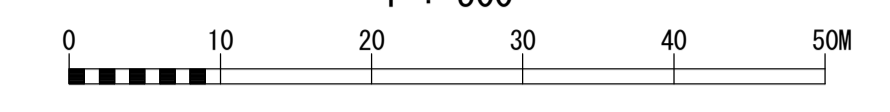


測点座標値

点名	X	Y
NO. 80	-66018.150	-38310.039
+5.741	-66016.121	-38304.669
IP-90	-66015.475	-38302.960
+9.433	-66013.585	-38303.237
NO. 81	-65973.491	-38309.118
NO. 82	-65924.021	-38316.375
NO. 83	-65874.550	-38323.631
+23.581	-65851.219	-38327.053
IP-91	-65850.539	-38327.153
+25.504	-65849.791	-38328.194
NO. 84	-65835.519	-38348.047
+20.001	-65823.845	-38364.287
IP-92	-65822.722	-38365.949
+23.111	-65822.106	-38366.917
NO. 85	-65808.704	-38390.174
+8.699	-65804.360	-38397.711
IP-93	-65803.622	-38398.992
+11.799	-65801.960	-38399.158
+27.255	-65786.581	-38400.697
IP-94	-65785.137	-38400.842
+30.455	-65783.906	-38399.600
NO. 86	-65770.181	-38385.754

横断図 S=1:100

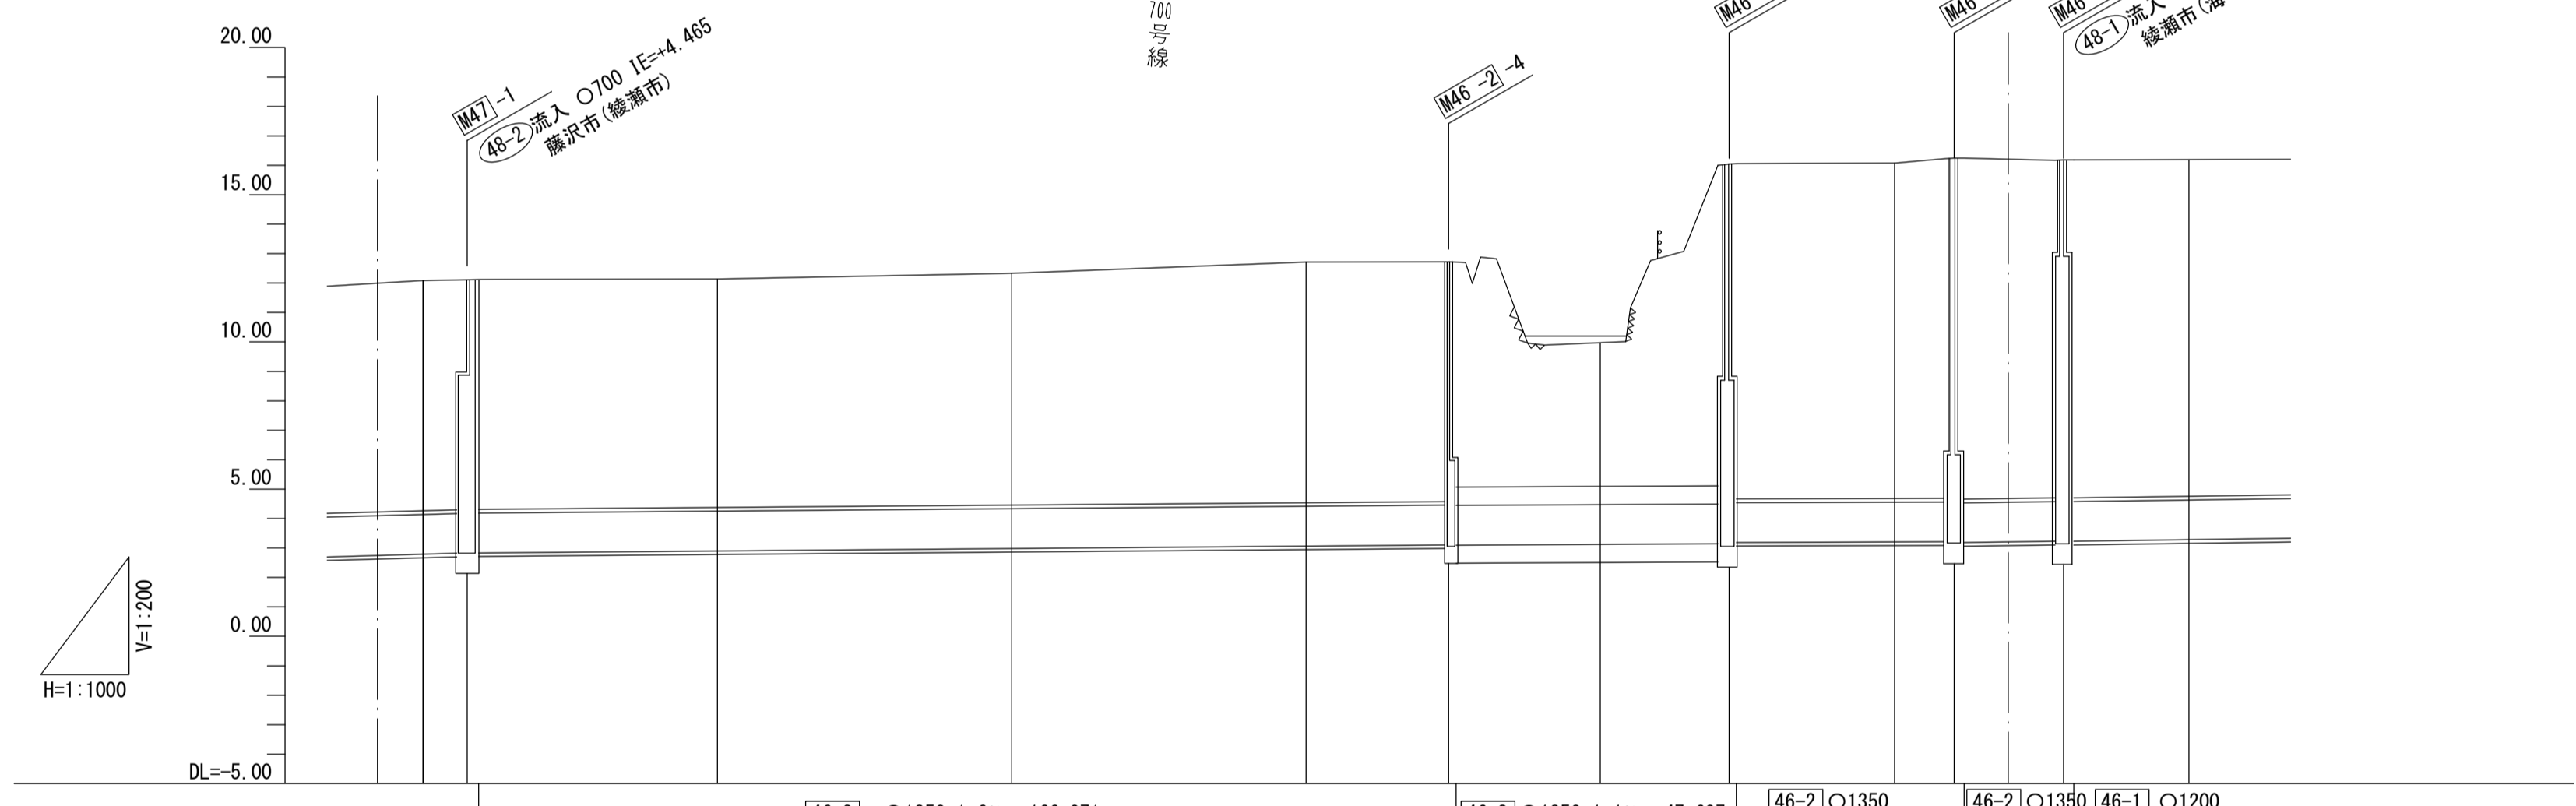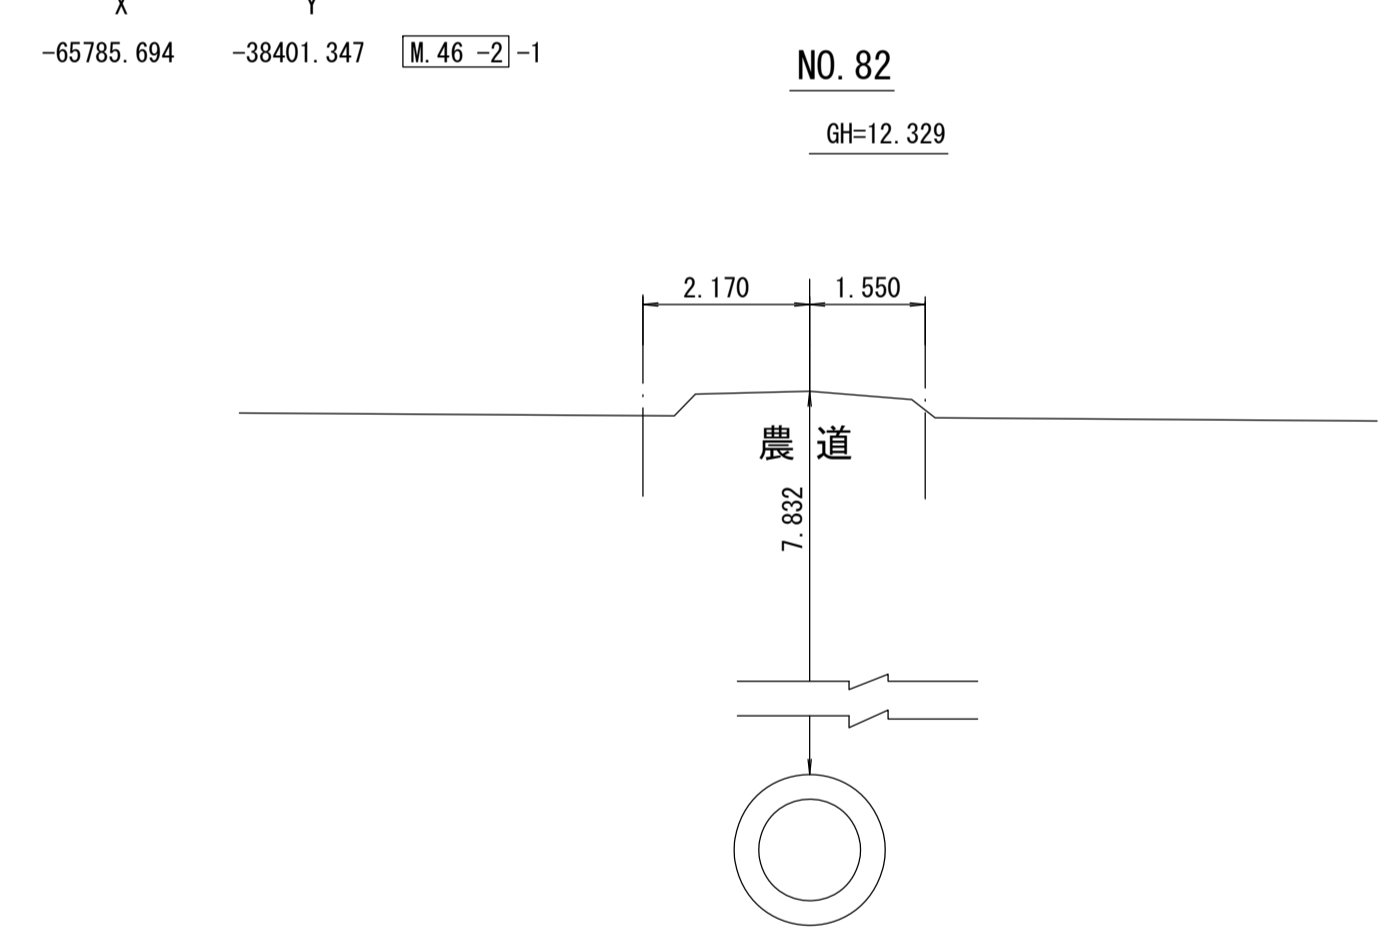

管渠構造図 S=1:50

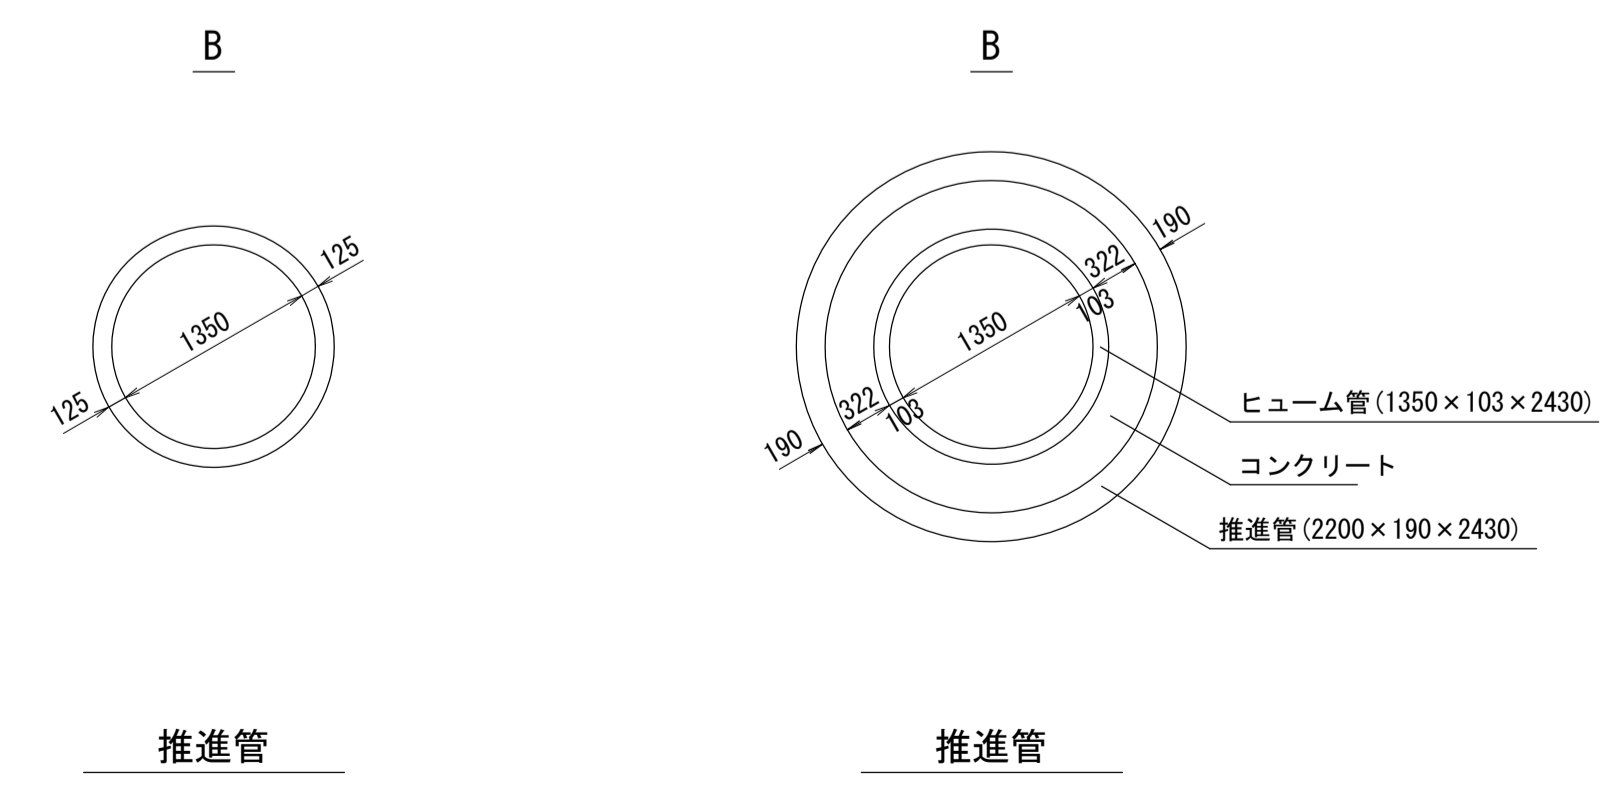

施工区	46-2-2区 L=199.250m			46-2 1区 L=101.751m			46-1-5区 L=267.781m											
	農道			一級河川目久尻川			綾瀬市道3-1号線											
占用区間	農道			河川 保全区域			河川 保全区域											
管渠築造	B			土地			B											
土被り	7.727	7.802	7.810	7.688	7.832	8.150	8.140	7.647	4.848	10.891	11.438	11.497	11.545	11.581	11.468	11.191	11.105	
地盤高	12.089	12.100	12.120	12.139	12.329	12.717	12.720	12.710	9.963	16.001	16.060	16.073	16.230	16.243	16.240	16.170	16.185	16.195
管底高	2.887	2.833	2.835	2.976	3.022	3.092	3.105	3.098	3.150	3.145	3.191	3.101	3.210	3.179	3.184	3.227	3.214	3.775
追加距離	4000.000	4005.741	4007.523	4050.000	4100.000	4150.000	4173.581	4174.222	4200.000	4220.001	4223.116	4250.000	4258.699	4260.129	4261.799	4277.255	4278.706	4300.000
区間距離	23.746	5.741	1.782	40.567	50.000	50.000	23.581	0.642	24.486	20.001	1.243	26.889	8.699	1.439	15.546	1.451	19.545	
測点	NO. 80	+5.741	IP-90	NO. 81	NO. 82	NO. 83	+23.581	+25.504	NO. 84	+20.001	+23.111	NO. 85	+8.699	+11.799	+27.255	NO. 86		

地形図
作成
年月
昭和
63
年
2
月
調整
年月
昭和
年
月
ページ
19


相模川流域下水道台帳

施設平面縦断図(図面番号 17)

16 17 18

幹線名 綾瀬寒川幹線


1 : 500

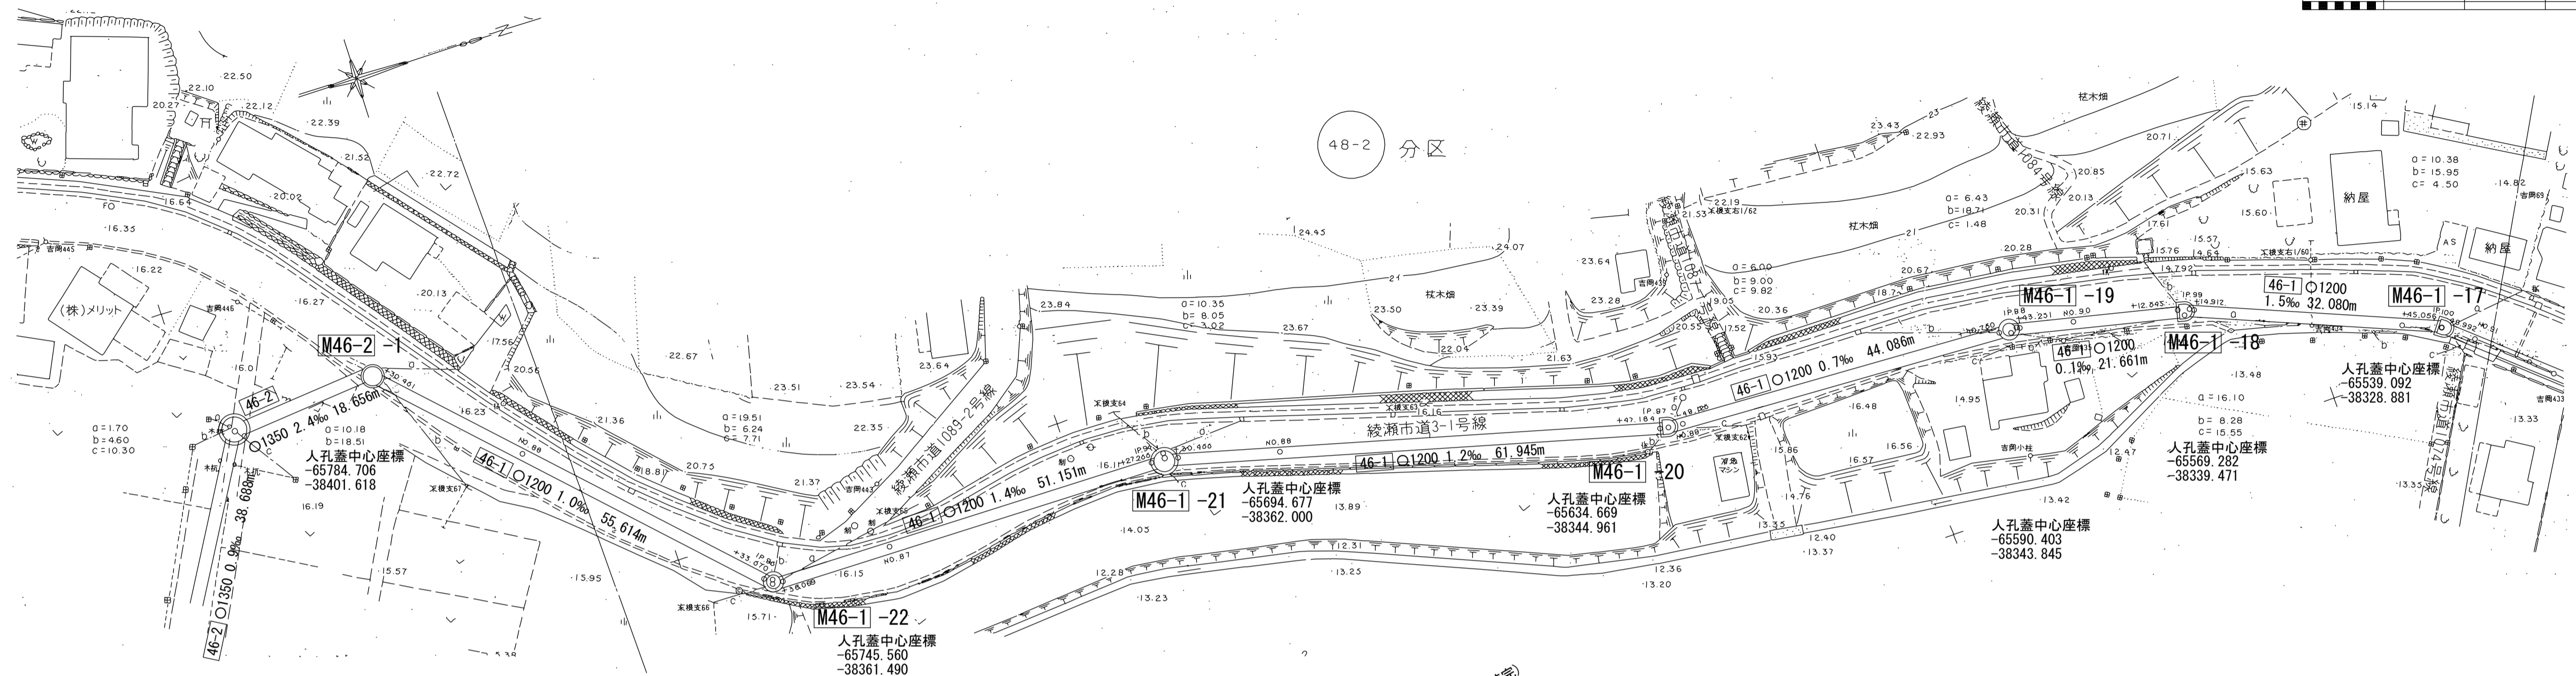



測点座標値

点名	X	Y	点名	X	Y
+27.255	-65786.581	-38400.697	+14.912	-65567.978	-38339.703
IP-94	-65785.137	-38400.842	+45.036	-65539.971	-38328.611
+30.455	-65783.906	-38399.600	IP-100	-65539.368	-38328.372
NO.86	-65770.181	-38385.754	+46.992	-65538.366	-38327.526
+33.570	-65746.548	-38361.912	NO.91	-65536.106	-38325.619
IP-95	-65745.628	-38360.984			
+36.069	-65744.388	-38360.983			
NO.87	-65730.504	-38360.976			
+34.021	-65696.483	-38360.959			
IP-96	-65694.755	-38360.958			
+37.220	-65693.182	-38360.558			
NO.88	-65680.944	-38357.446			
+47.164	-65635.234	-38345.824			
IP-97	-65634.319	-38345.591			
+49.125	-65633.213	-38345.559			
NO.89	-65632.428	-38345.536			
+40.750	-65591.695	-38344.362			
IP-98	-65589.586	-38344.301			
+43.251	-65589.156	-38344.211			
NO.90	-65582.596	-38342.844			
+12.943	-65569.926	-38340.201			
IP-99	-65568.471	-38339.898			

横断面図 S=1:100

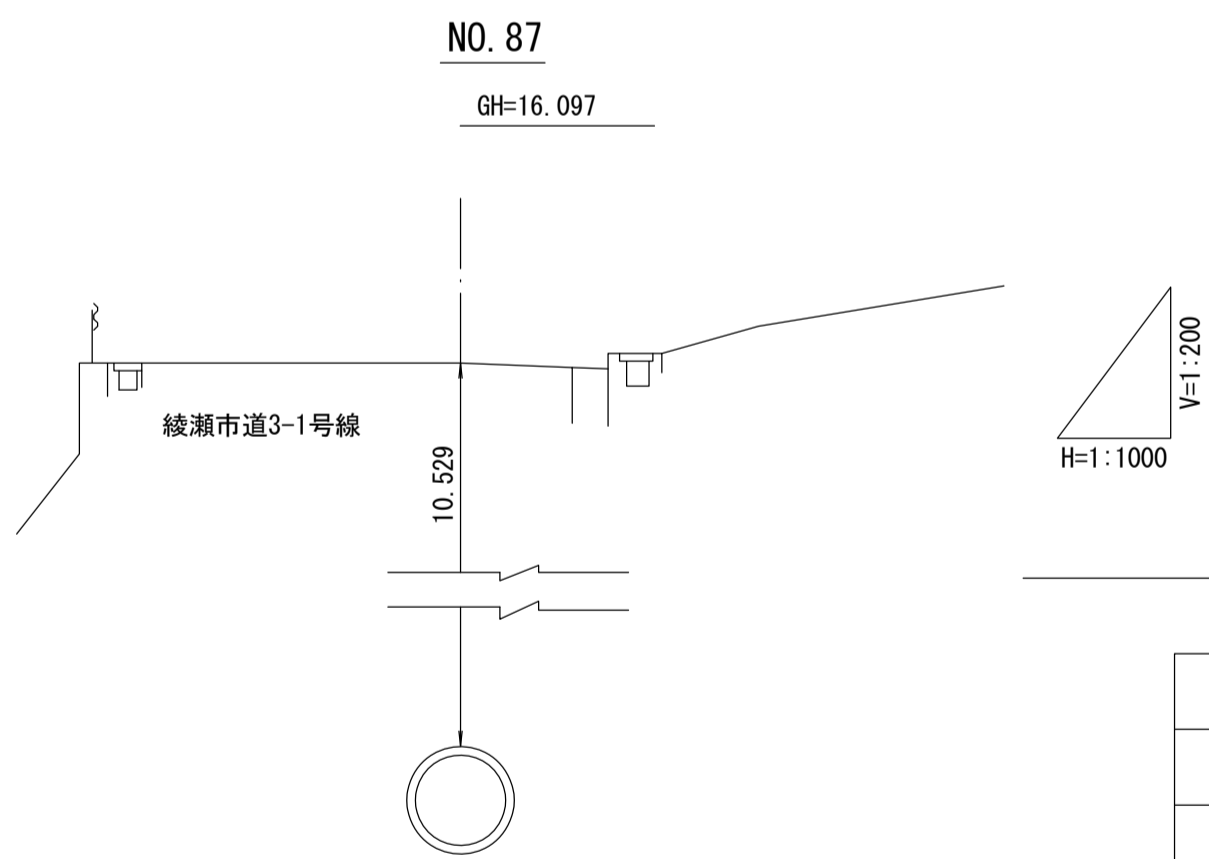

管渠構造図 S=1:50

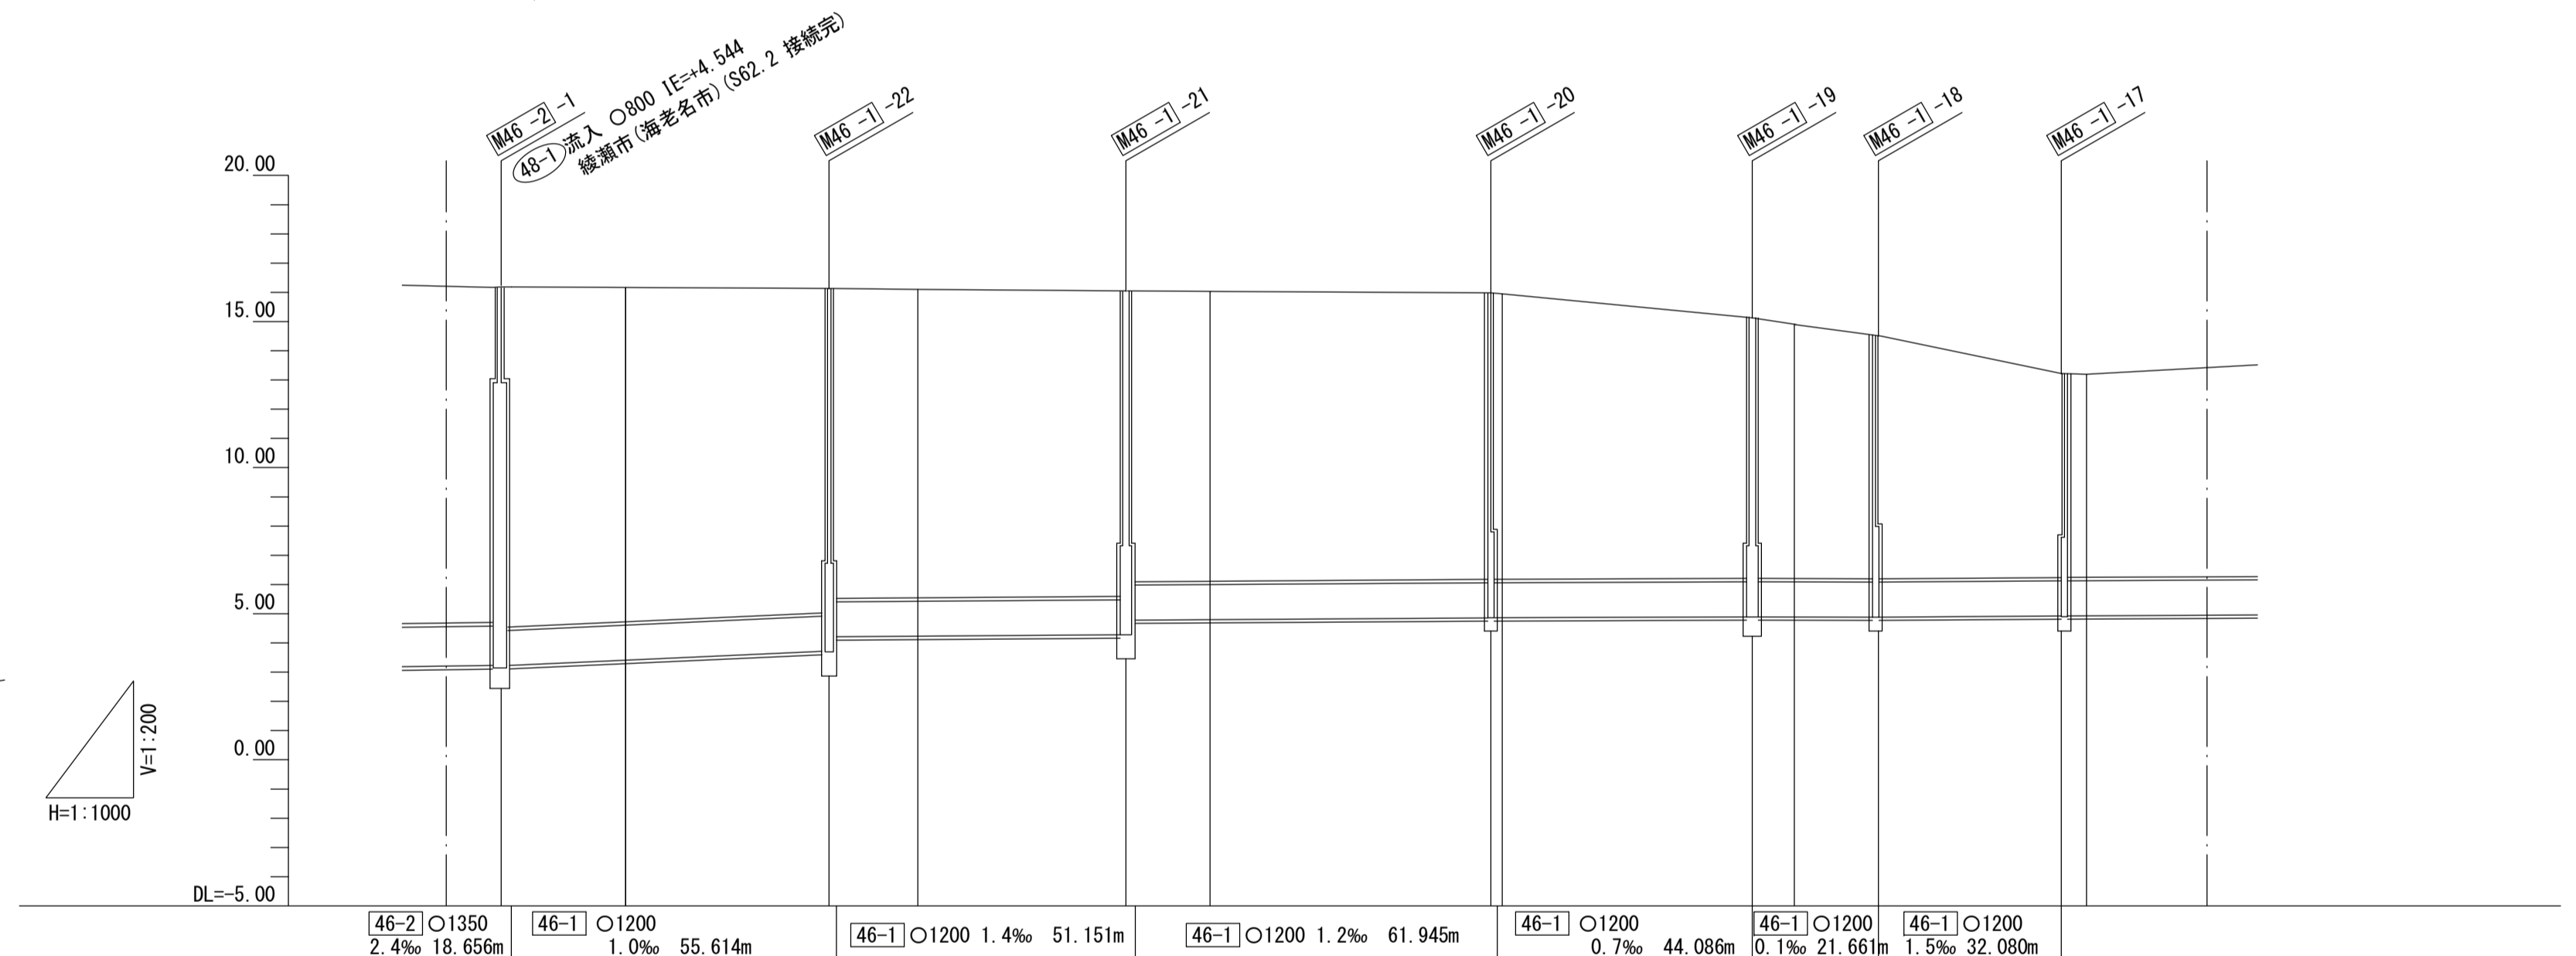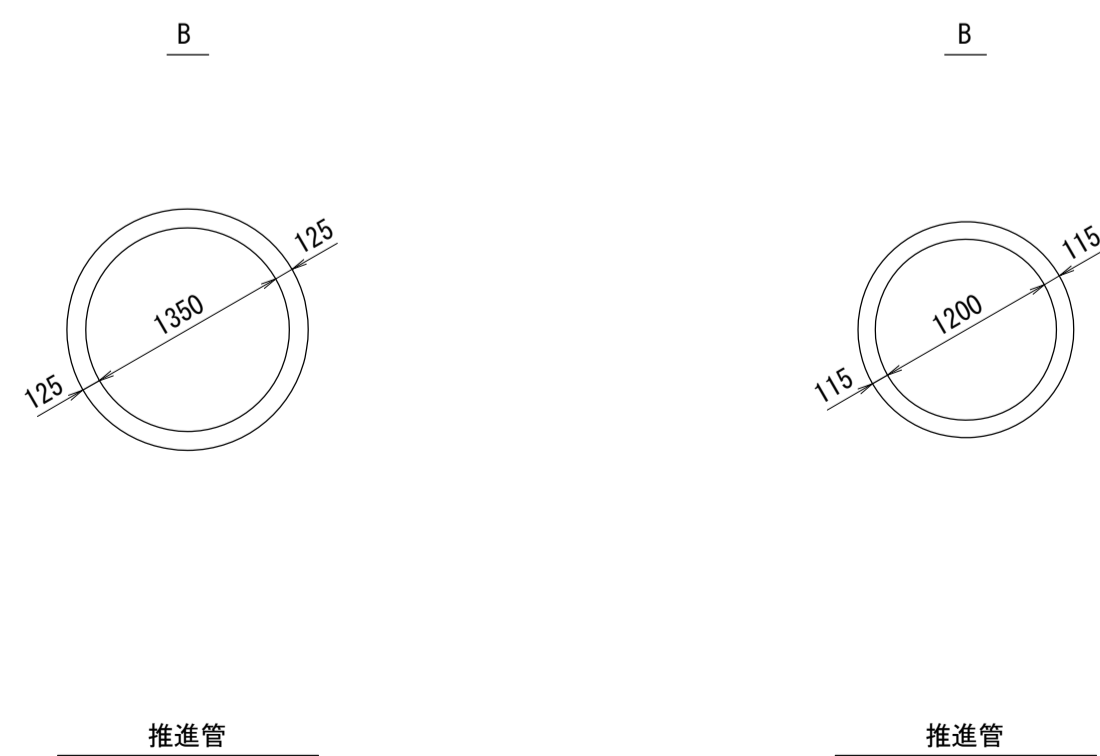

施工工区	46-1-5工区 L=267.781m										46-1-4-2工区 L=143.425m											
	46-2-1工区 L=101.751m																					
占用区間	綾瀬市道3-1号線																					
管渠築造	B																					
土被り	11.468	11.191	11.105	11.053	10.606	10.529	10.440	9.955	9.909	9.792	8.916	8.918	8.686	8.282	8.293	6.992	6.957	6.951				
地盤高	16.170	16.183	16.185	16.115	16.130	16.097	16.045	16.050	16.034	15.970	15.125	15.127	14.897	14.499	14.500	13.226	13.218	13.150				
管底高	3.227	3.214	3.775	3.747	3.709	4.253	4.290	4.272	4.810	4.863	4.894	4.894	4.896	4.902	4.882	4.919	4.924	4.924				
追加距離	4237.255	4278.706	4300.000	4333.570	4334.829	4336.069	4384.021	4385.697	4400.000	4447.164	4490.750	4492.812	4500.000	4512.943	4514.392	4545.036	4545.681	4550.000				
区間距離	15.546	1.451	1.746	1.259	1.240	13.931	34.021	1.576	12.780	47.164	40.750	2.062	6.749	12.943	0.530	30.124	0.645	3.008				
測点	+27.255	IP-94	+30.455	No.86	+33.570	IP-95	+36.069	No.87	+34.021	IP-96	+37.220	No.88	+47.164	IP-97	+49.125	+12.943	IP-98	+14.912	+45.036	IP-100	+46.992	No.91

地形図
作成
年月
昭和
63
年
2
月
調整
年月
昭和
年
月
ページ
20



相模川流域下水道台帳

施設平面縦断図(図面番号 18)

17 18 19

幹線名 綾瀬寒川幹線


財産区分コード	大分類	中分類	小分類	整理番号
GA	管渠施設	管渠	第 46-1-4-2 46-1-4-1 工区	18・19

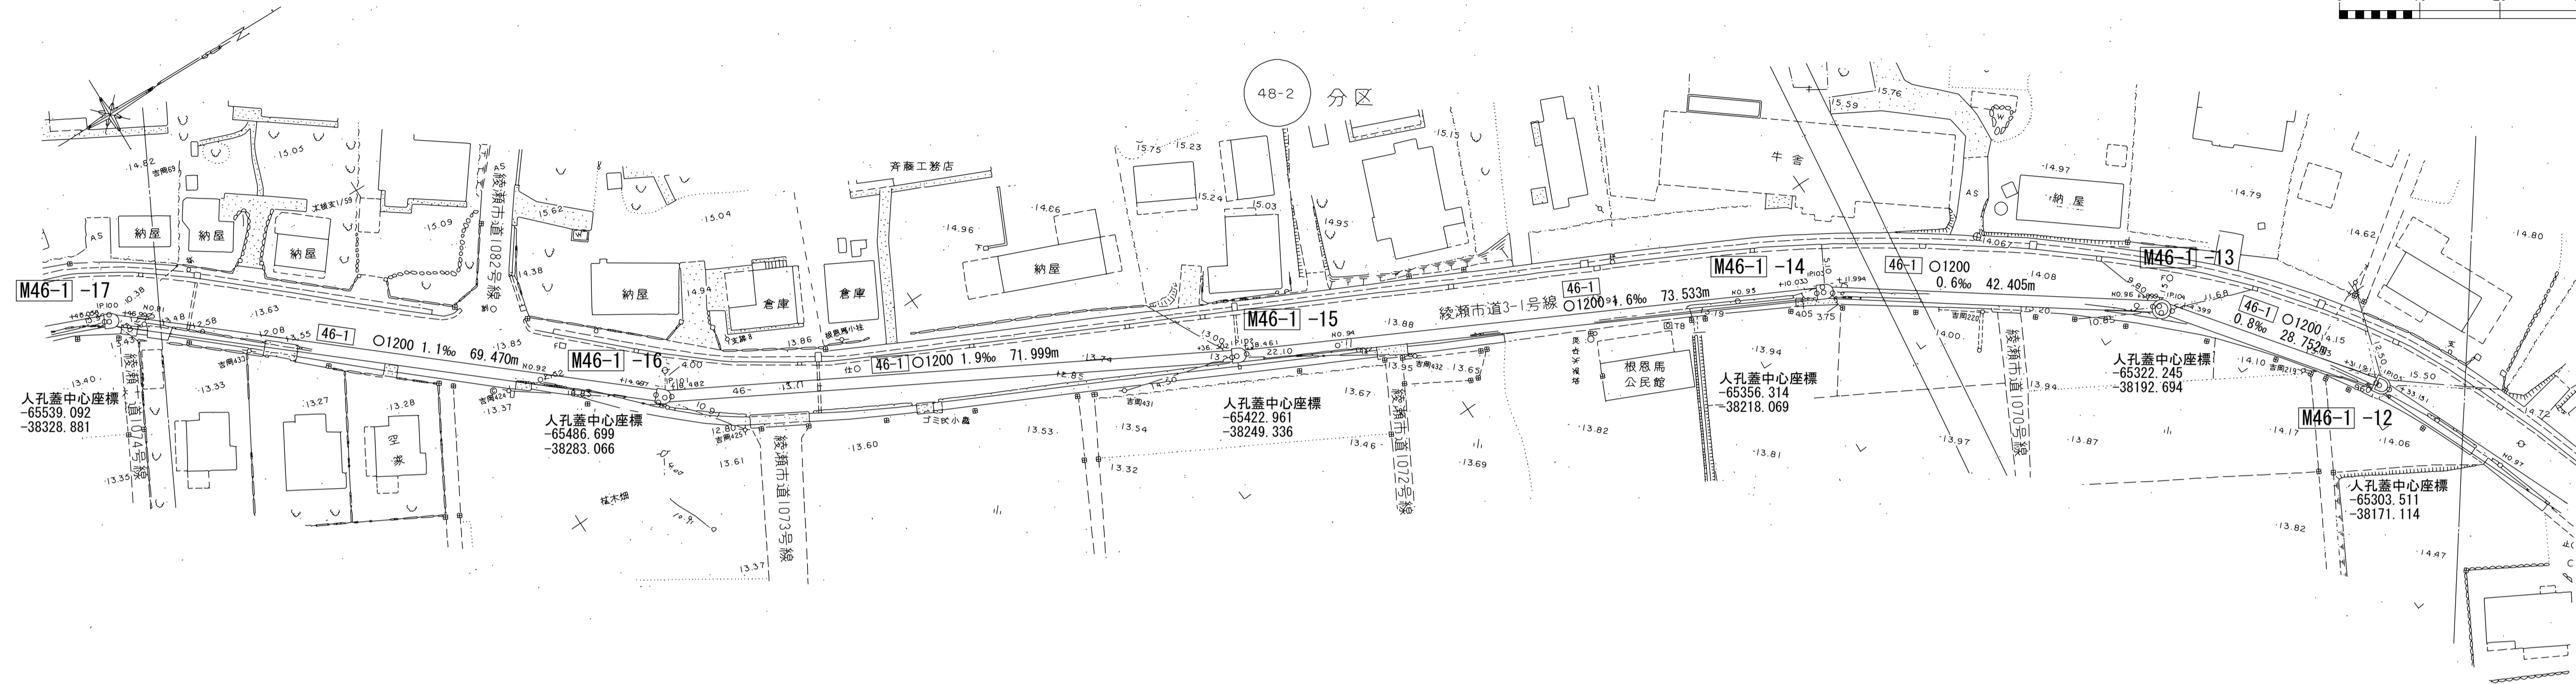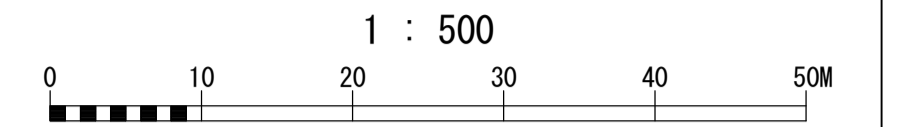



測点座標値

点名	X	Y	点名	X	Y
+45.036	-65539.971	-38328.611	IP-105	-65304.143	-38170.794
IP-100	-65539.368	-38328.372	+33.151	-65303.554	-38169.456
+46.992	-65538.366	-38327.526	NO.97	-65296.789	-38154.071
NO.91	-65536.106	-38325.619			
NO.92	-65497.891	-38293.376			
+14.497	-65486.811	-38284.027			
IP-101	-65486.022	-38283.361			
+16.462	-65485.154	-38282.904			
NO.93	-65455.529	-38267.287			
+36.502	-65423.239	-38250.265			
IP-102	-65422.659	-38249.959			
+38.461	-65421.438	-38249.358			
NO.94	-65411.136	-38244.290			
NO.95	-65366.271	-38222.218			
+10.033	-65357.268	-38217.789			
IP-103	-65356.444	-38217.384			
+11.994	-65355.553	-38216.764			
NO.96	-65324.391	-38195.083			
+1.899	-65322.832	-38193.998			
IP-104	-65322.080	-38193.475			
+4.399	-65321.070	-38192.197			
+31.191	-65304.450	-38191.183			

横断面 S=1:100

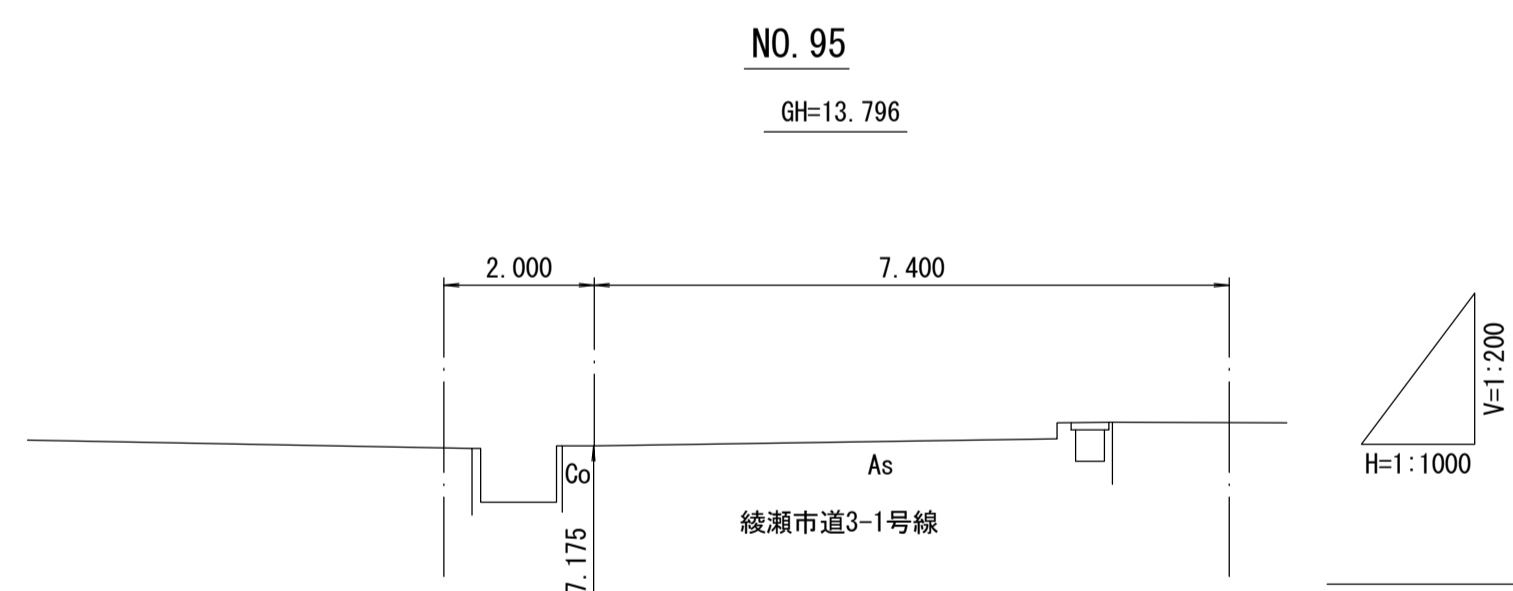

管渠構造図 S=1:50

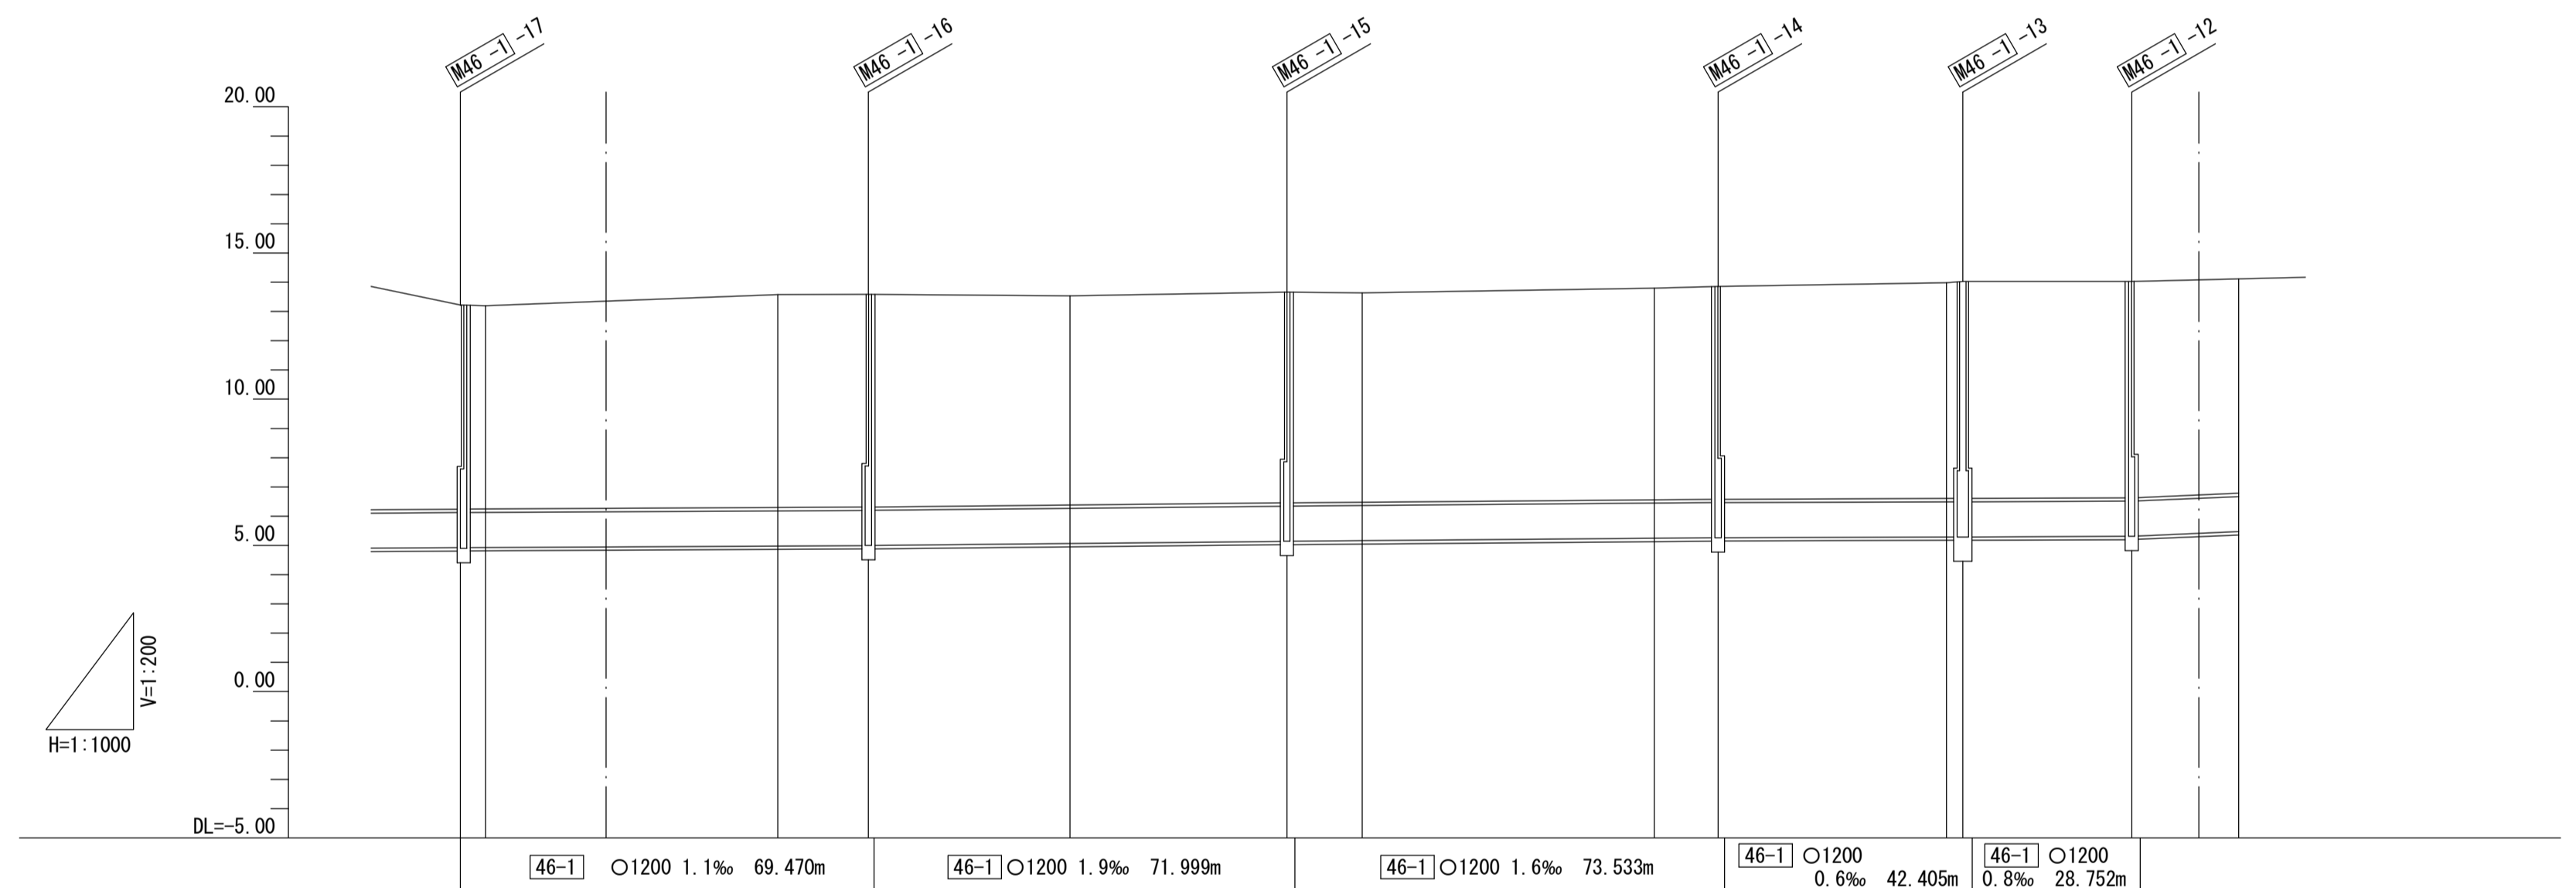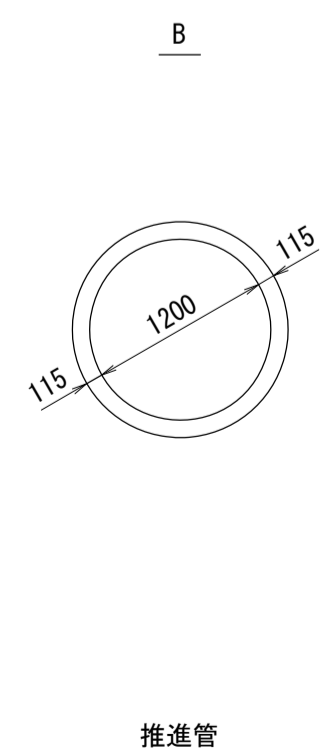


施工工区	46-1-4-2工区 L=143.425m				46-1-4-1工区 L=231.260m			
	綾瀬市道3-1号線							
占用区間	B							
管渠築造	B							
土被り	6.982		7.293		7.154		7.175	
地盤高	13.226		13.576		13.538		13.796	
管底高	4.919		4.988		5.089		5.306	
追加距離	4545.036		4600.000		4650.000		4750.000	
区間距離	30.124		50.000		33.538		50.000	
測点	+45.036		NO.92		NO.93		NO.95	

地形図
作成
年月
昭和
63
年
2
月
調整
年月
昭和
年
月
ページ
21


相模川流域下水道台帳

施設平面縦断図(図面番号 19)

幹線名 綾瀬寒川幹線


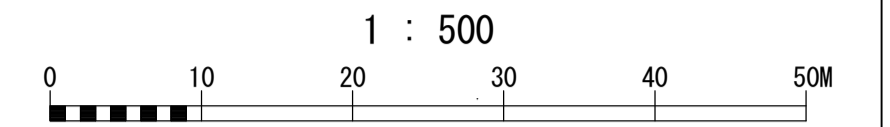


財産区分コード	大分類	中分類	小分類	整理番号
GA	管渠施設	管渠	第 46-1-4-1 46-1-3 工区	19・20

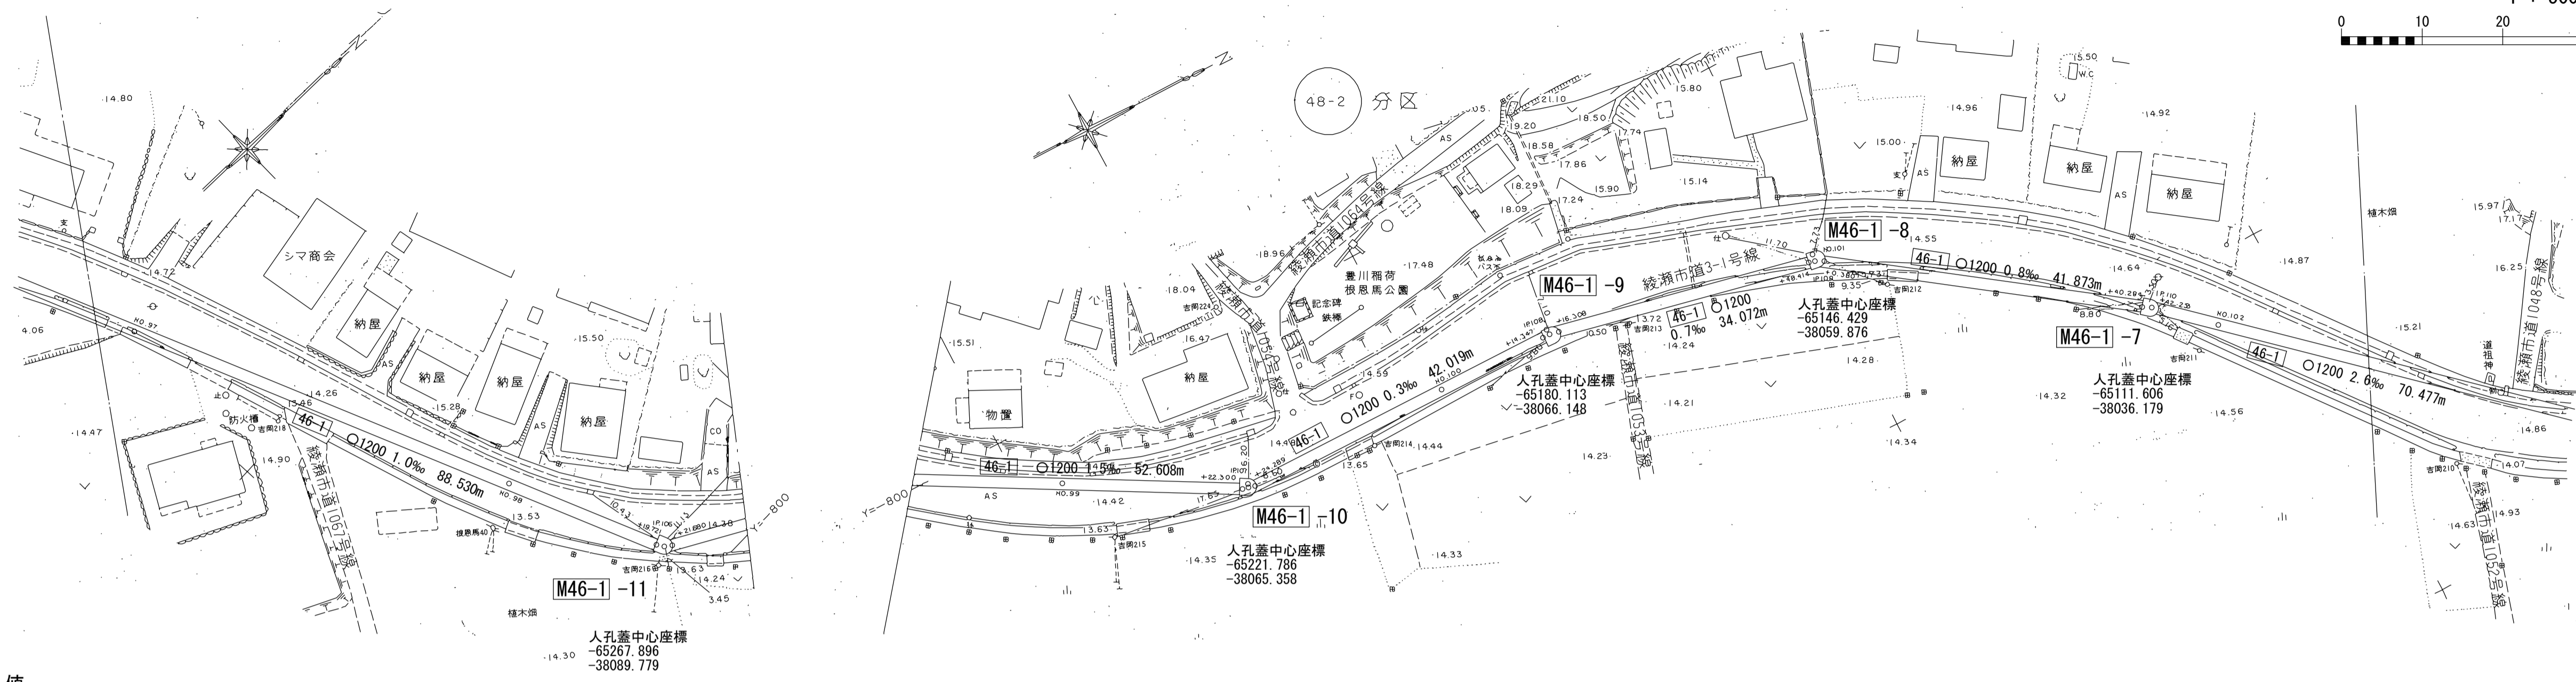


測点座標値

点名	X	Y
NO. 97	-65296.789	-38154.071
NO. 98	-65276.662	-38108.301
+19.721	-65268.723	-38090.248
IP-106	-65268.346	-38089.390
+21.681	-65267.402	-38088.890
NO. 99	-65242.424	-38075.643
+22.330	-65222.697	-38065.181
IP-107	-65221.973	-38064.797
+24.289	-65220.791	-38064.820
NO. 100	-65195.127	-38065.323
+14.347	-65180.783	-38065.605
IP-108	-65180.047	-38065.619
+16.308	-65178.804	-38065.379
+48.414	-65147.279	-38059.301
IP-109	-65146.429	-38059.137
NO. 101	-65145.868	-38058.754
+0.380	-65145.554	-38058.540
+40.284	-65112.603	-38036.015
IP-110	-65111.753	-38035.434
+42.253	-65111.014	-38034.801
NO. 102	-65105.162	-38029.791

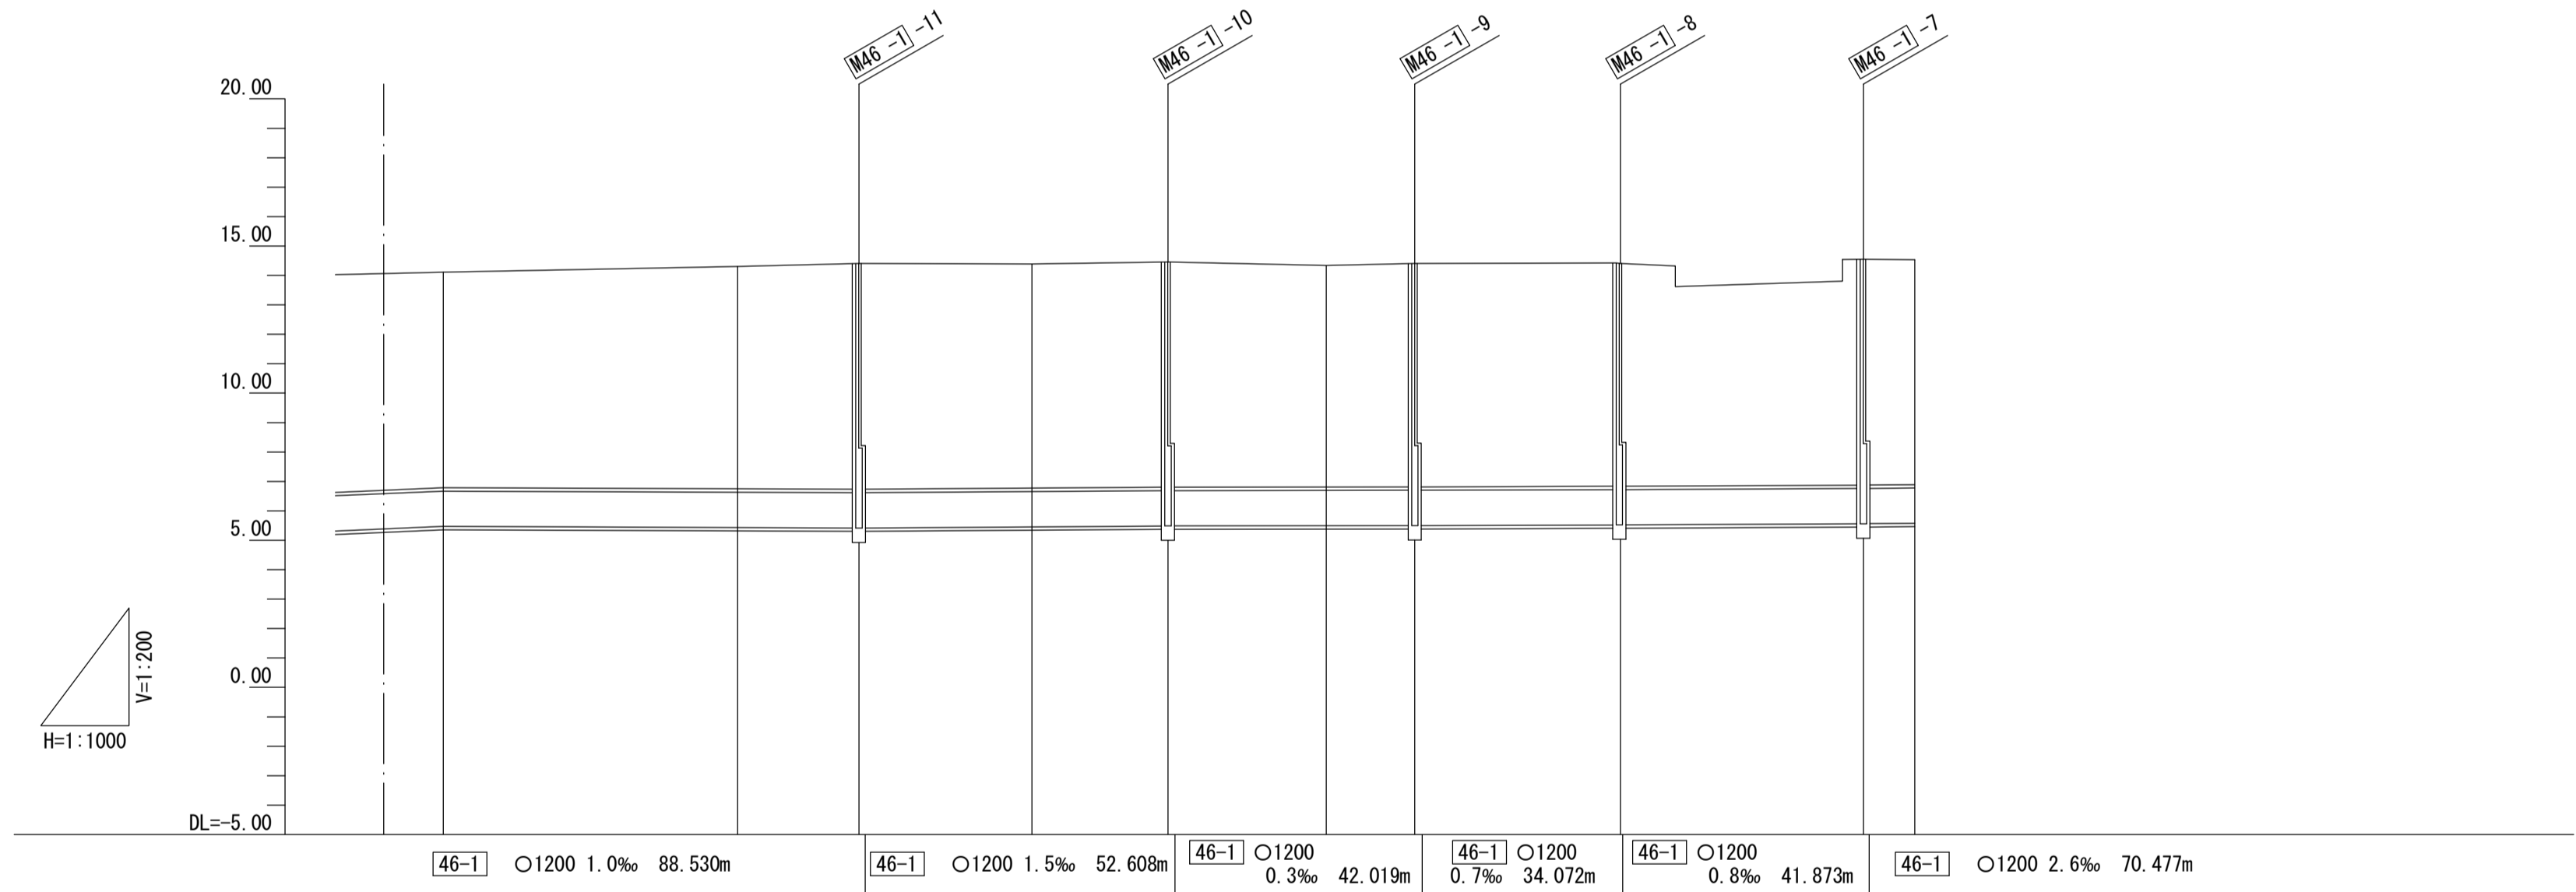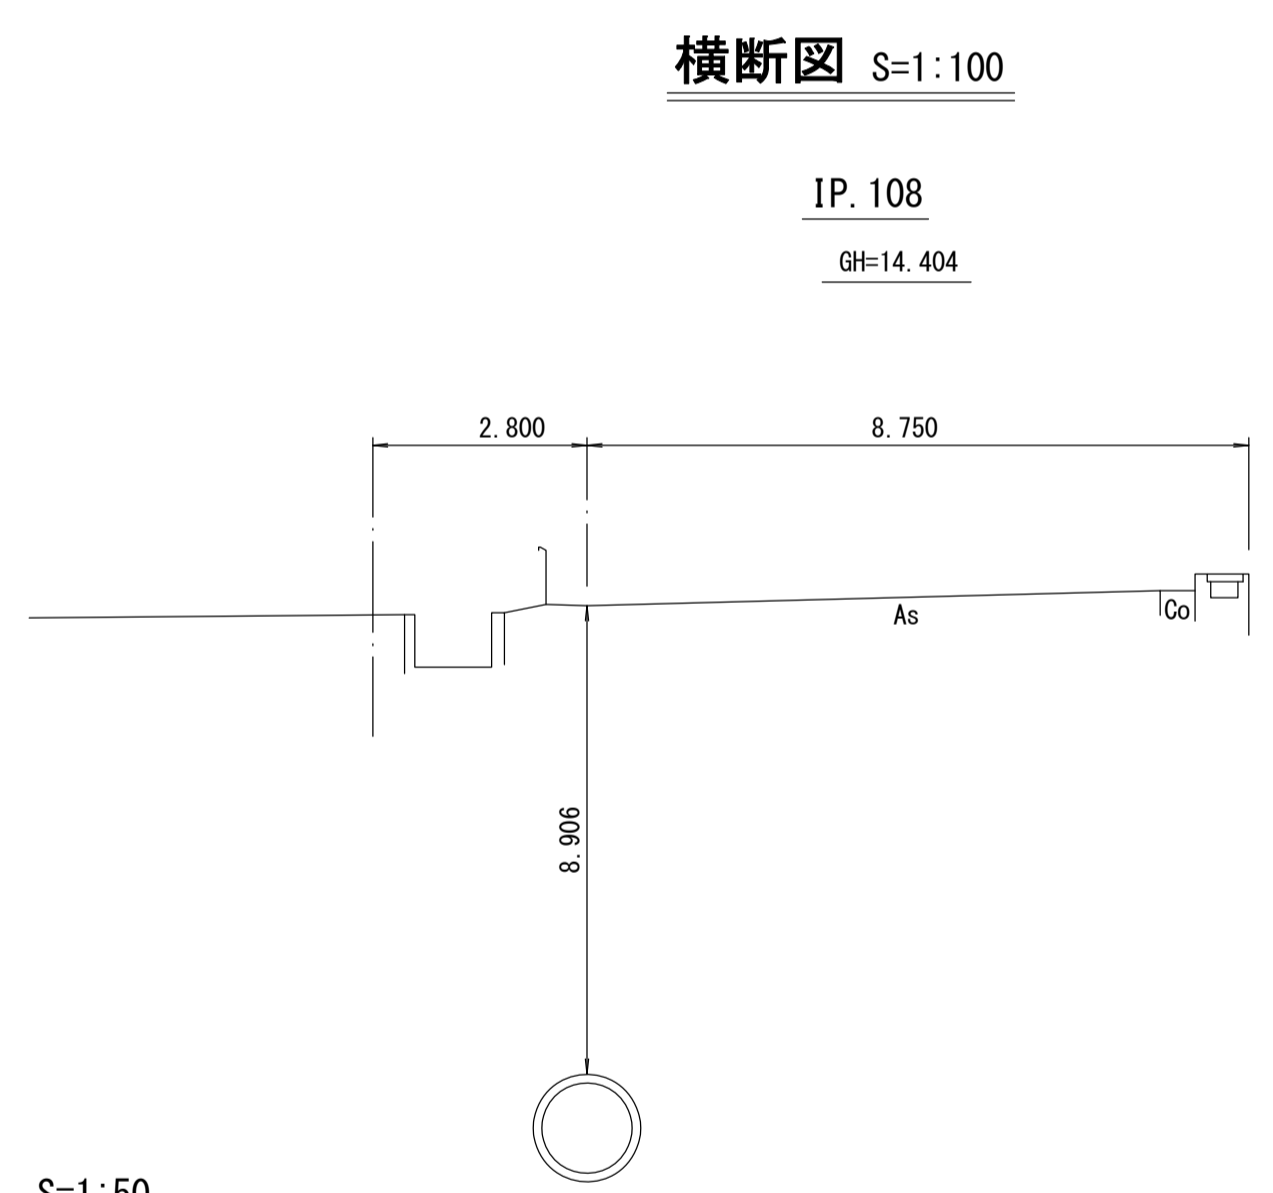

管渠構造図 S=1:50

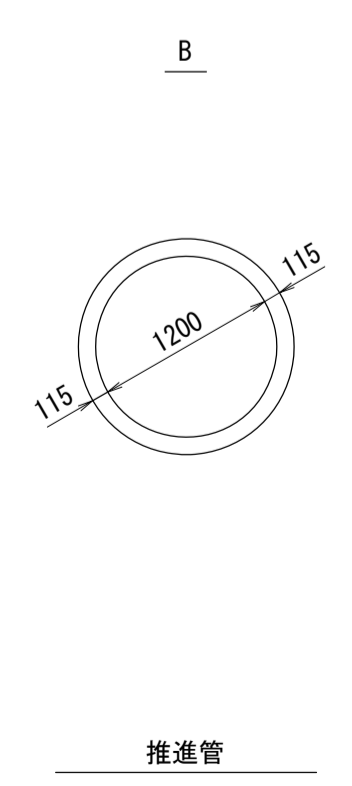


施工工区	46-1-4-1工区 L=231.260m					46-1-3工区 L=243.009m				
	綾瀬市道3-1号線									
占用区間	B									
管渠築造	B									
土被り	7,328	7,586	7,667	7,680	7,588	7,659	7,651	7,580	7,584	7,587
地盤高	14,114	14,302	14,400	14,404	14,387	14,453	14,455	14,343	14,402	14,405
管底高	5,471	5,401	5,418	5,409	5,474	5,479	5,489	5,468	5,503	5,503
追加距離	16,849	4850.000	4919.721	4920.613	4950.000	4979.330	4974.289	5000.000	5014.347	5015.042
区間距離	16,849	50,000	19,721	1,068	28,319	22,330	1,182	25,711	14,347	32,106
測点	No. 97	No. 98	+19.721	+21.681	No. 99	+22.330	+24.289	No. 100	+14.347	+16.308
									+48.414	+40.284
									IP. 106	IP. 108
									NO. 101	+42.253
									+0.380	No. 102

地形図
作成
年月
昭和
63
年
2
月
調整
年月
昭和
年
月
ページ
22


相模川流域下水道台帳

施設平面縦断図(図面番号 20)

幹線名 綾瀬寒川幹線

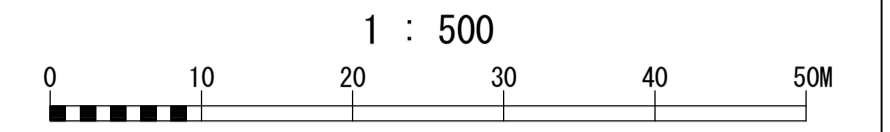



財産区分コード	大分類	中分類	小分類	整理番号
GA	管渠施設	管渠	第 46-1-3 46-1-2 工区 46-1-1	20・21・22

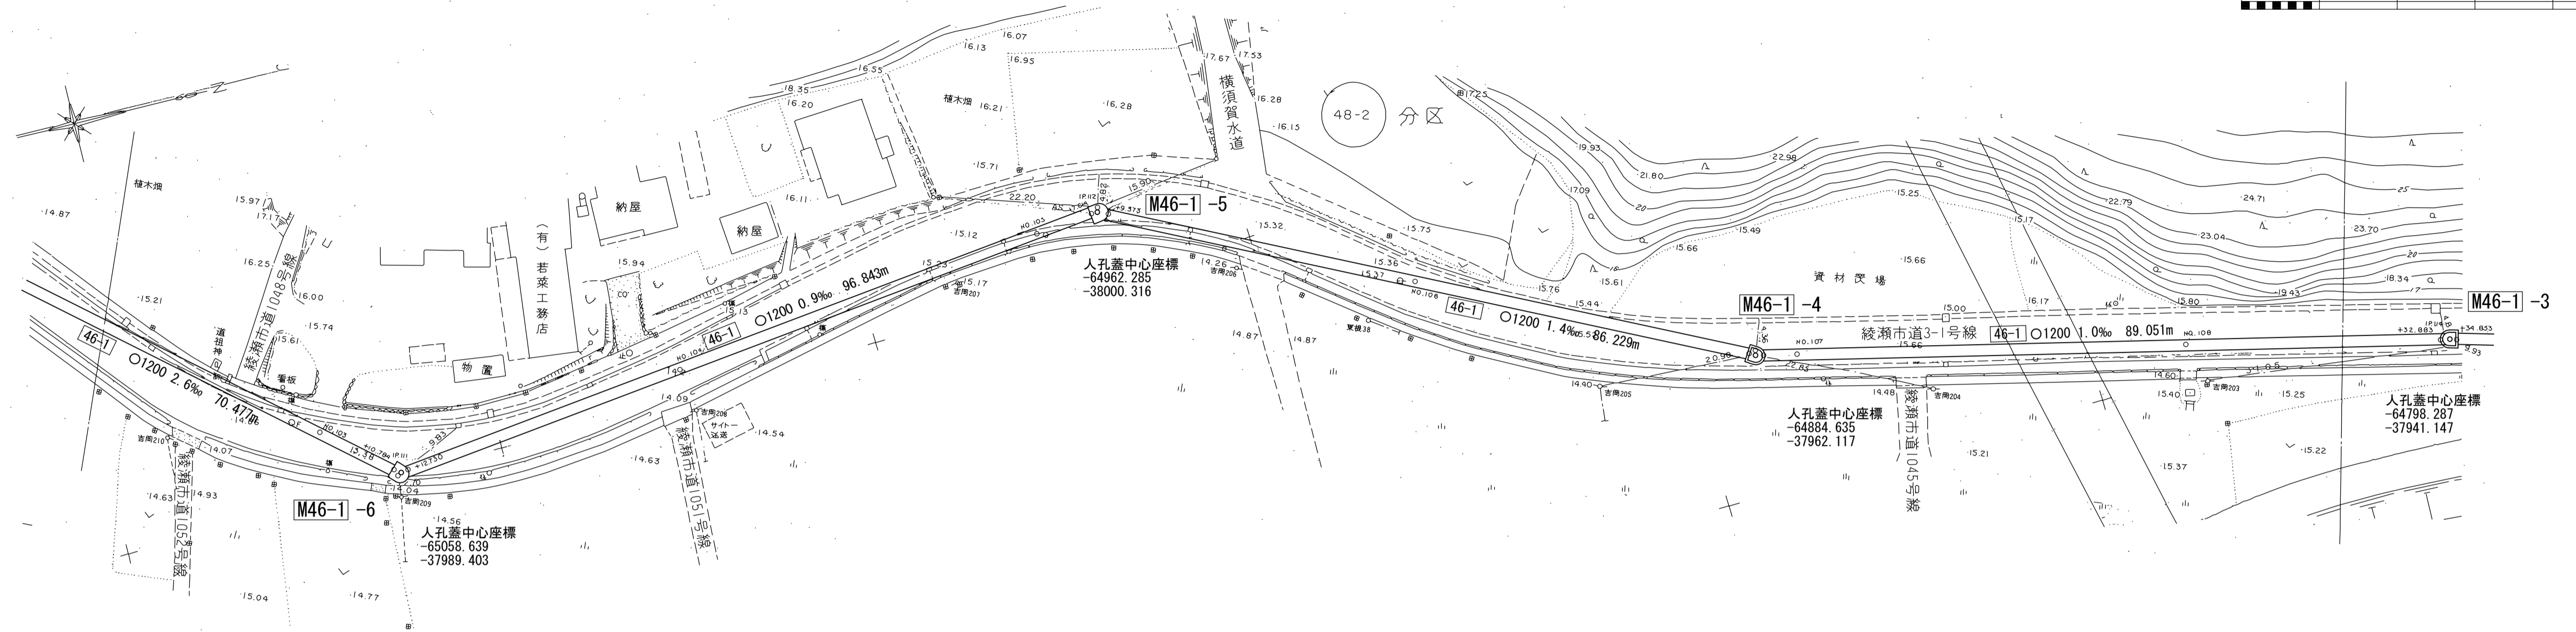


測点座標値

点名	X	Y
No. 102	-65105.162	-38029.791
No. 103	-65067.181	-37997.272
+10.784	-65058.989	-37990.258
IP.111	-65058.266	-37989.639
+12.730	-65057.237	-37989.748
No. 104	-65020.216	-37993.676
No. 105	-64970.496	-37998.952
+7.614	-64962.925	-37999.756
IP-112	-64962.336	-37999.818
+9.573	-64961.058	-37999.185
No. 106	-64924.878	-37981.280
+43.841	-64885.586	-37961.834
IP-113	-64884.712	-37961.402
+45.802	-64883.694	-37961.173
No. 107	-64879.654	-37960.263
No. 108	-64830.876	-37949.276

横断面 S=1:100

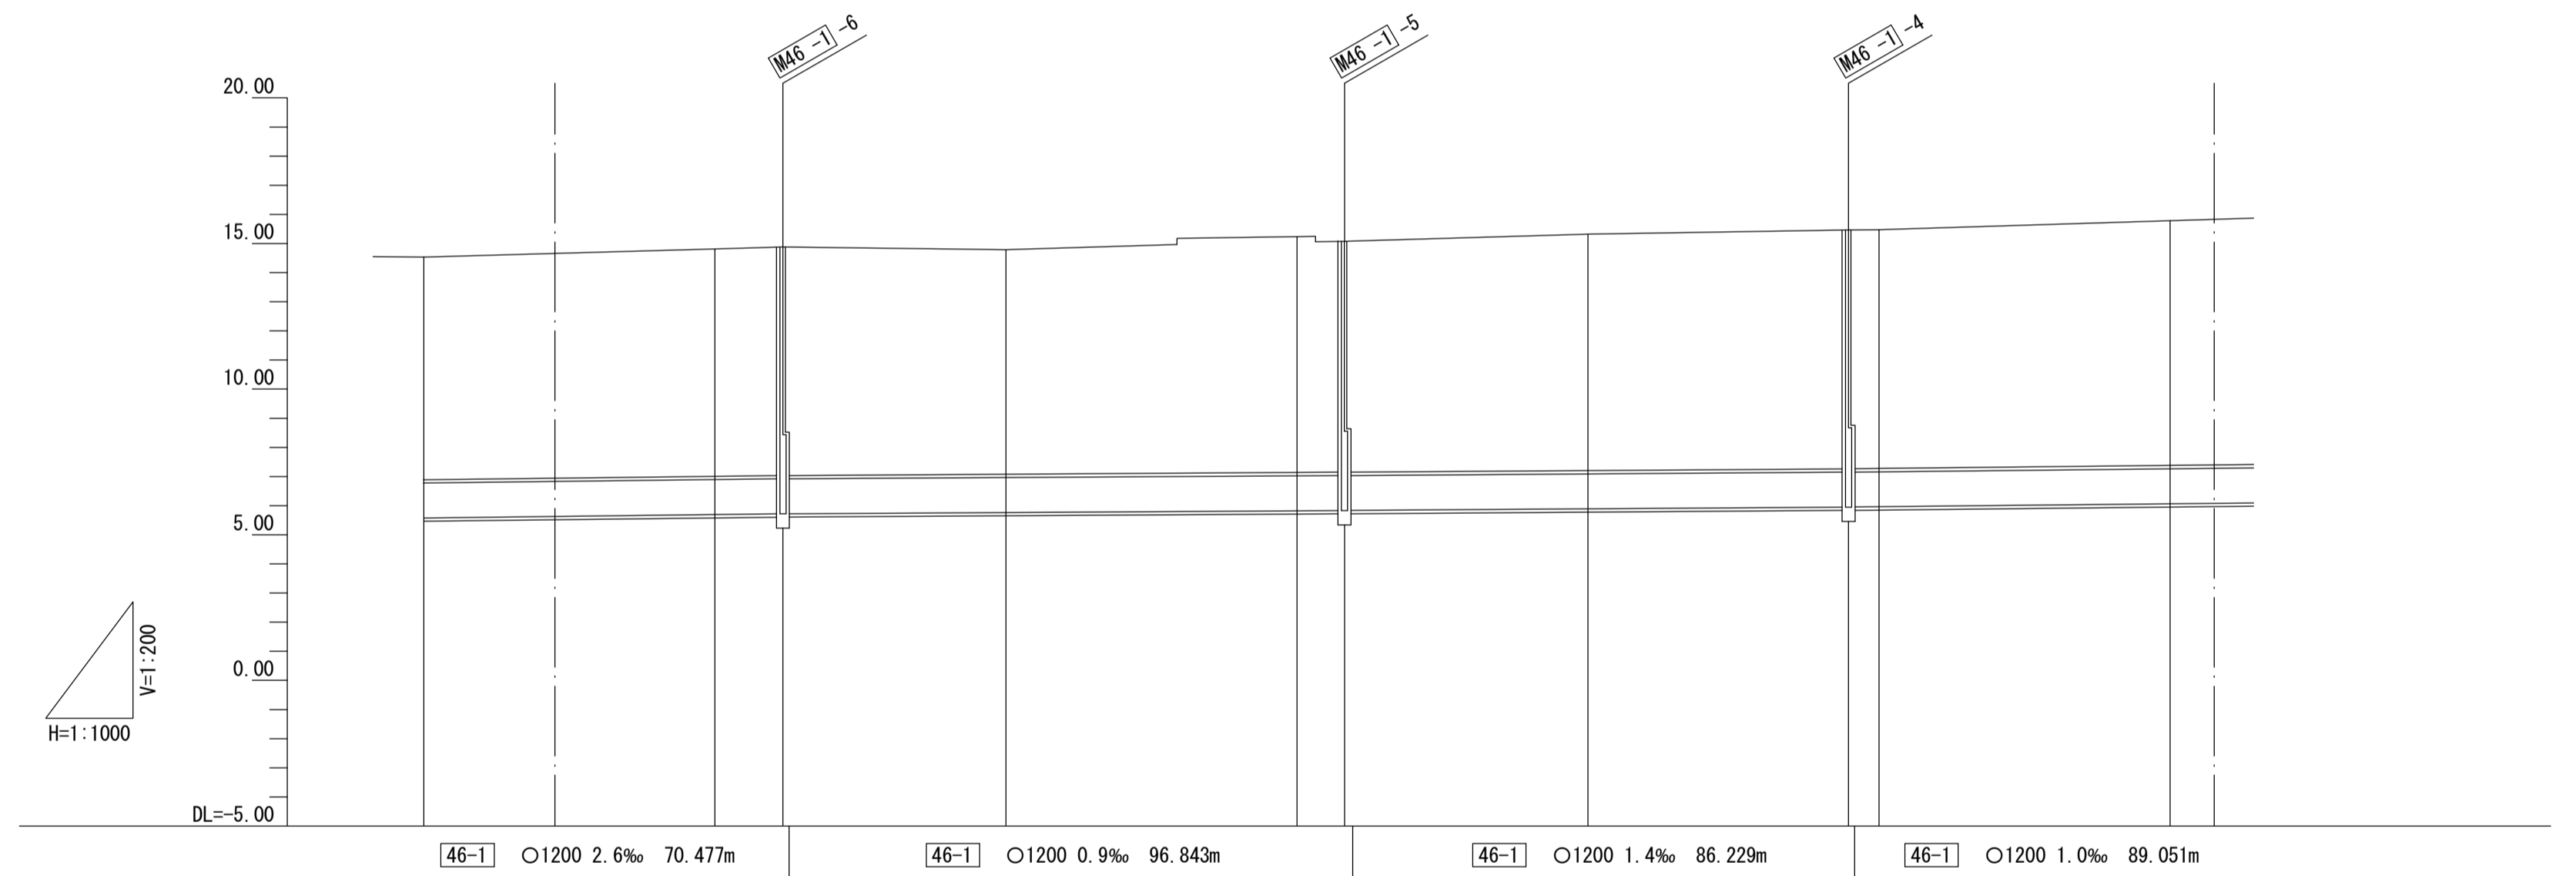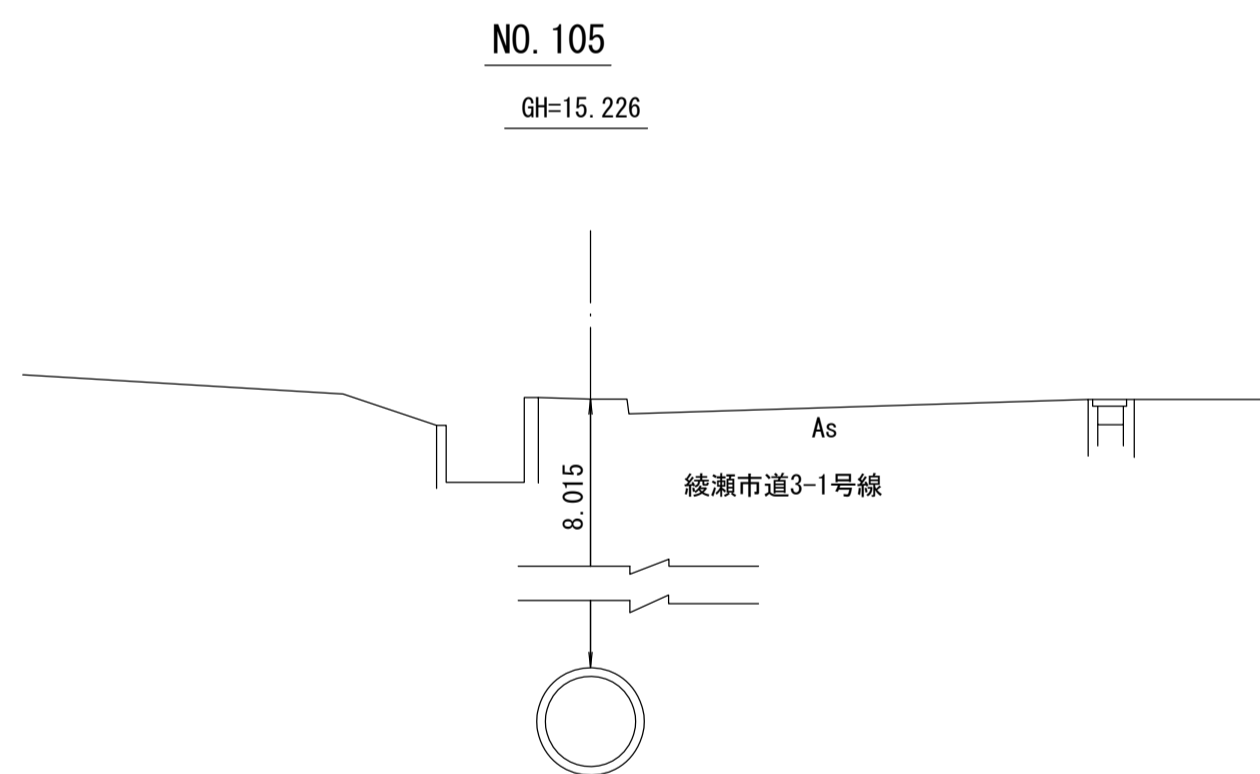

管渠構造図 S=1:50

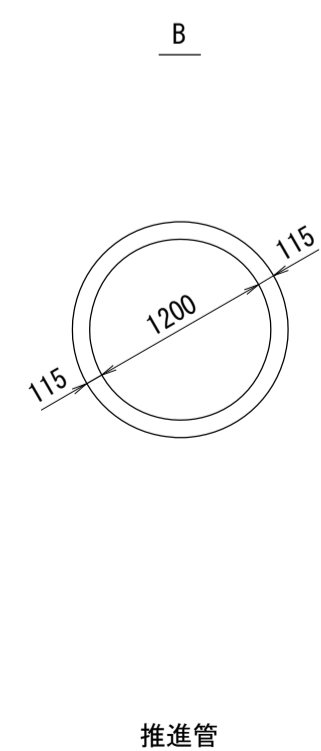

施工工区	46-1-3工区 L=243.009m			46-1-2工区 L=183.072m			46-1-1工区 L=273.703m							
	綾瀬市道3-1号線													
占用区間	B													
管渠築造	B													
土被り	7.641	7.847	7.880	7.834	7.634	8.045	7.909	7.928	8.042	8.185	8.202	8.158	8.405	
地盤高	14.532	14.817	14.870	14.890	14.791	15.226	15.090	15.070	15.324	15.450	15.464	15.472	15.785	
管底高	5.576	5.655	5.675	5.741	5.842	5.886	5.836	5.827	5.967	5.950	5.950	5.999	6.065	
追加距離	5100.000	5150.000	5160.784	5161.695	5200.000	5250.000	5256.614	5259.573	5300.000	5343.841	5344.759	5345.802	5400.000	
区間距離	7.747	50.000	10.784	0.911	37.270	50.000	7.614	1.426	40.427	43.841	0.918	1.043	50.000	
測点	No. 102	No. 103	+10.784	IP.111	No. 104	No. 105	IP.113	+9.573	No. 106	+43.841	IP.113	+45.802	No. 107	No. 108

地形図作成年月
昭和63年2月
調整年月
昭和年月
ページ
23


相模川流域下水道台帳

施設平面縦断図(図面番号 21)

20 21 22

幹線名 綾瀬寒川幹線



1 : 500

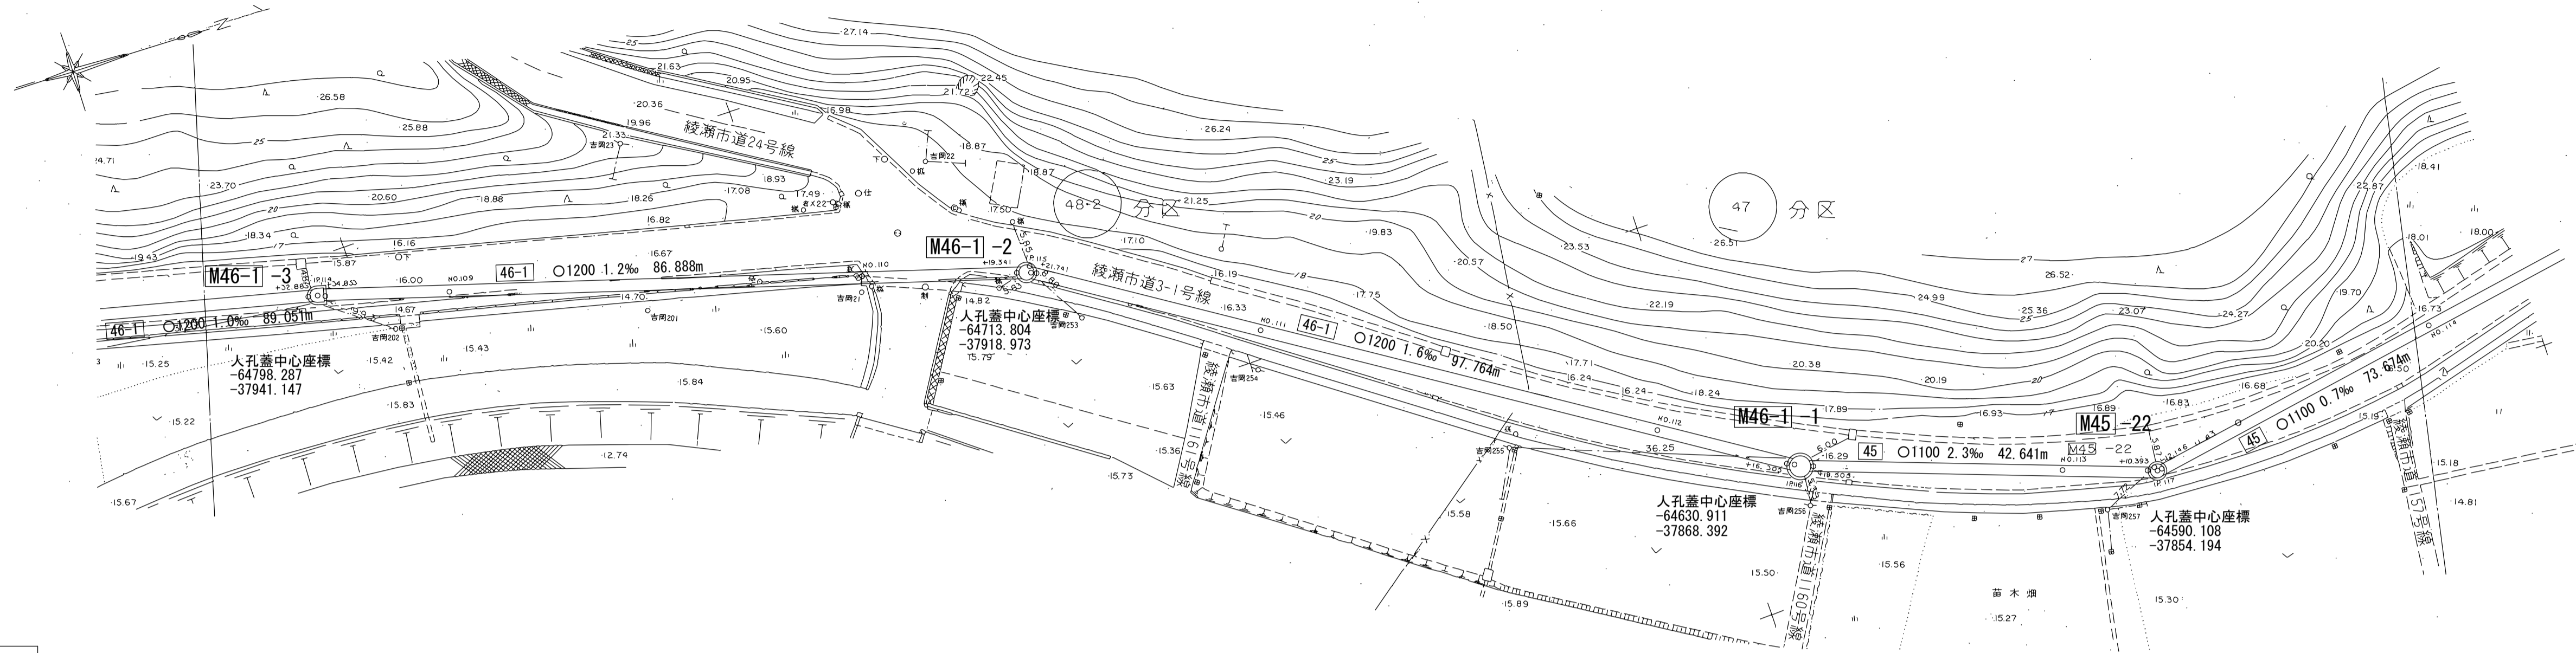


測点座標値

点名	X	Y
NO. 108	-64830.876	-37949.276
+32.883	-64798.797	-37942.051
IP-114	-64797.776	-37941.821
+34.853	-64796.832	-37941.557
NO. 109	-64782.300	-37937.489
NO. 110	-64734.151	-37924.011
+19.341	-64715.526	-37918.798
IP-115	-64713.684	-37918.282
+21.741	-64713.204	-37917.986
NO. 111	-64689.217	-37903.191
NO. 112	-64646.661	-37876.943
+16.305	-64632.784	-37868.383
IP-116	-64631.923	-37867.852
+19.505	-64629.777	-37867.131
NO. 113	-64600.939	-37857.449
+10.393	-64591.087	-37854.141
IP-117	-64589.890	-37853.739
+12.146	-64589.333	-37853.846
NO. 114	-64552.232	-37860.965

横断図 S=1:100

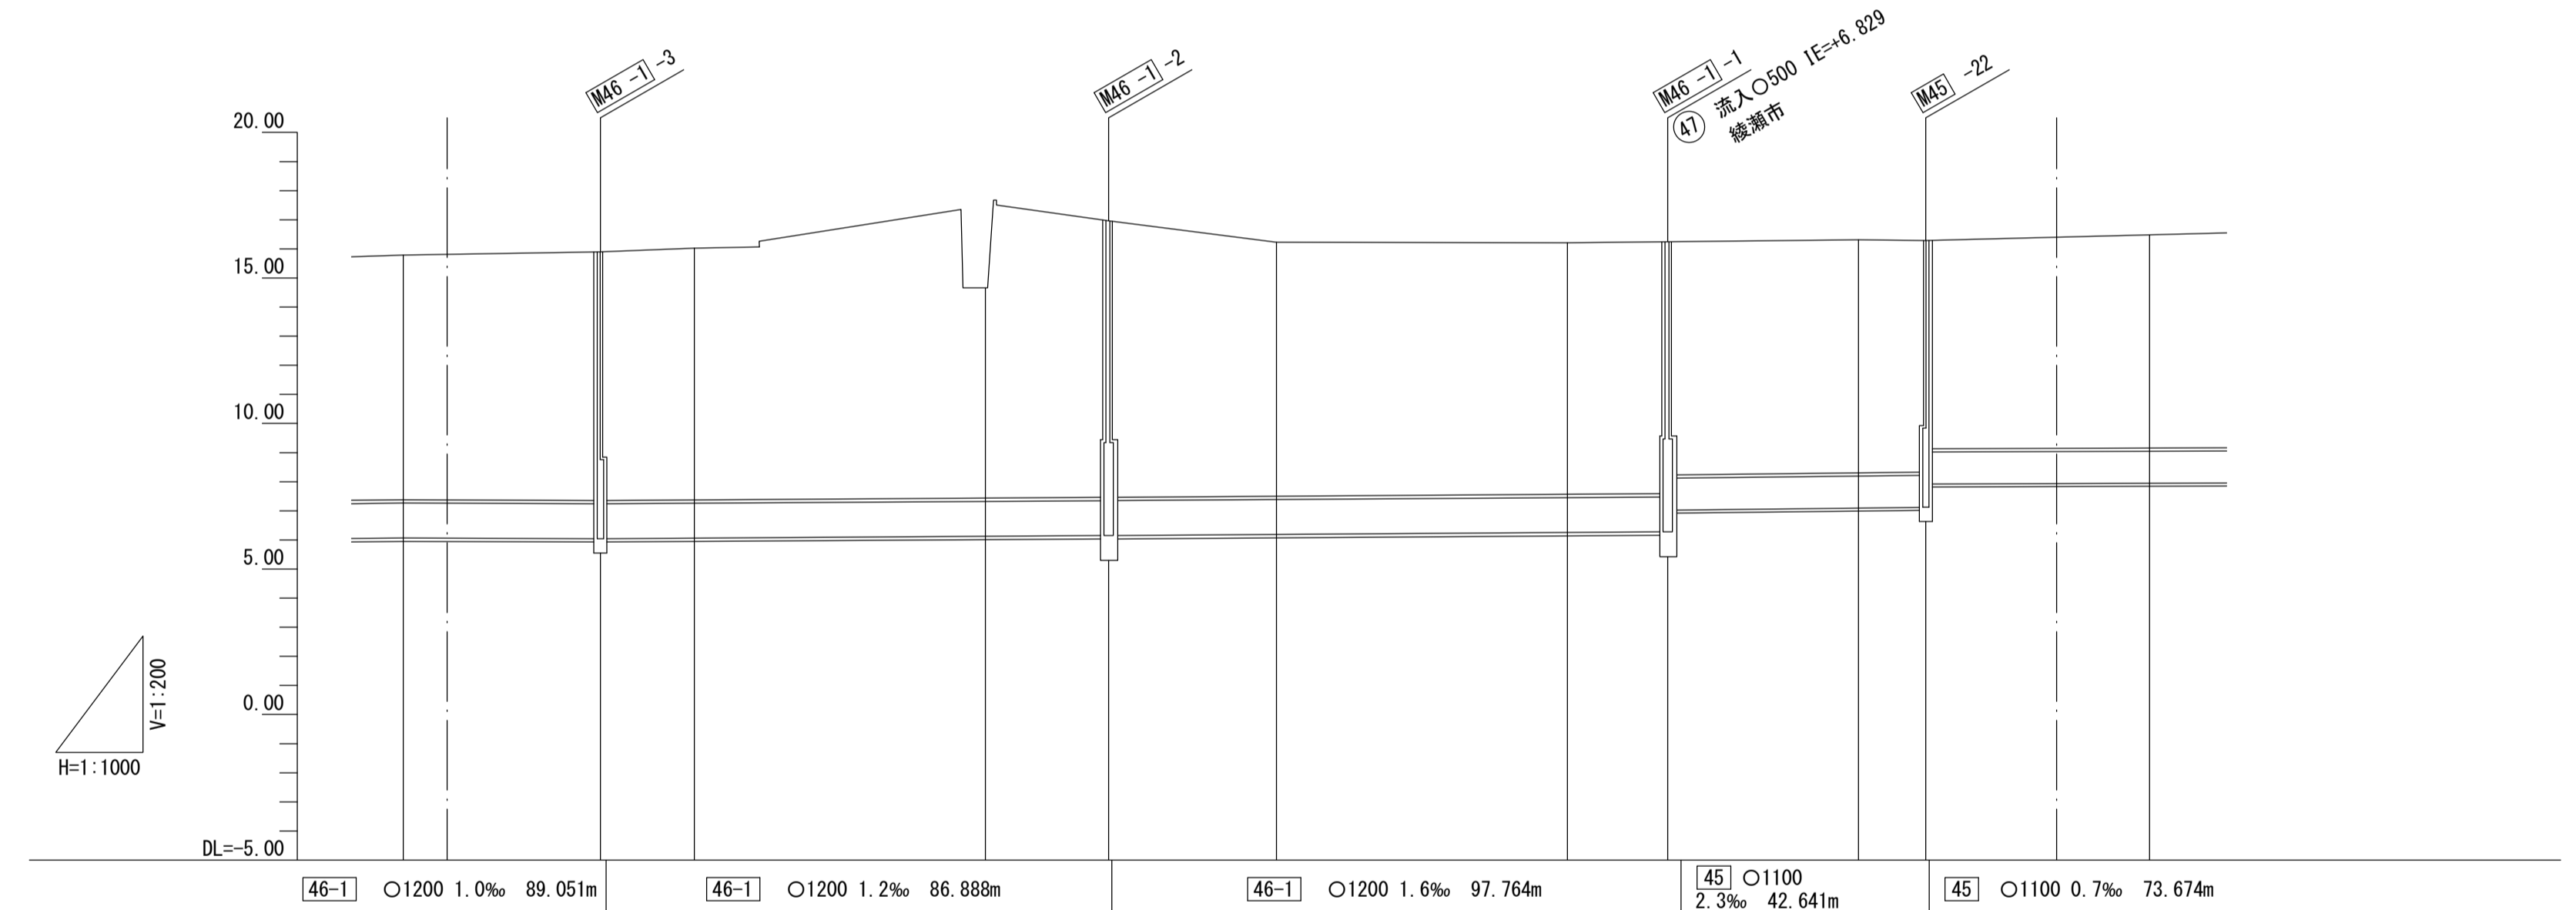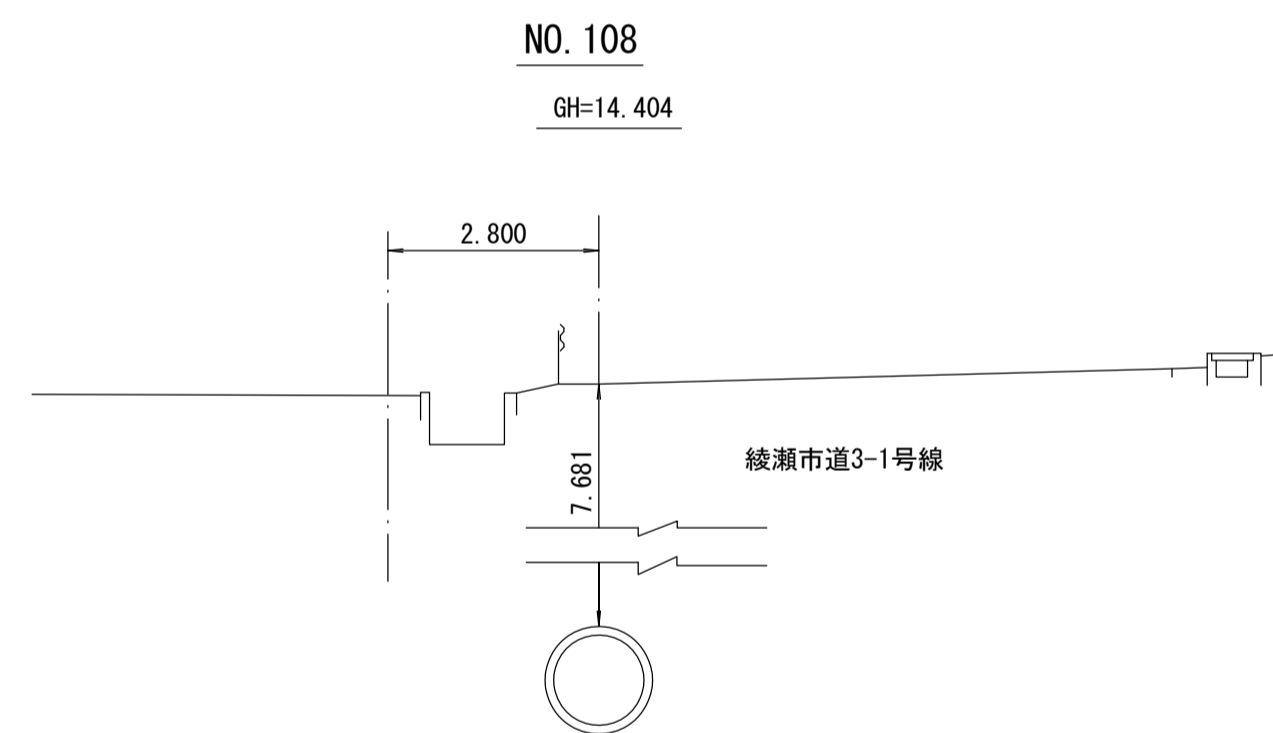

管渠構造図 S=1:50

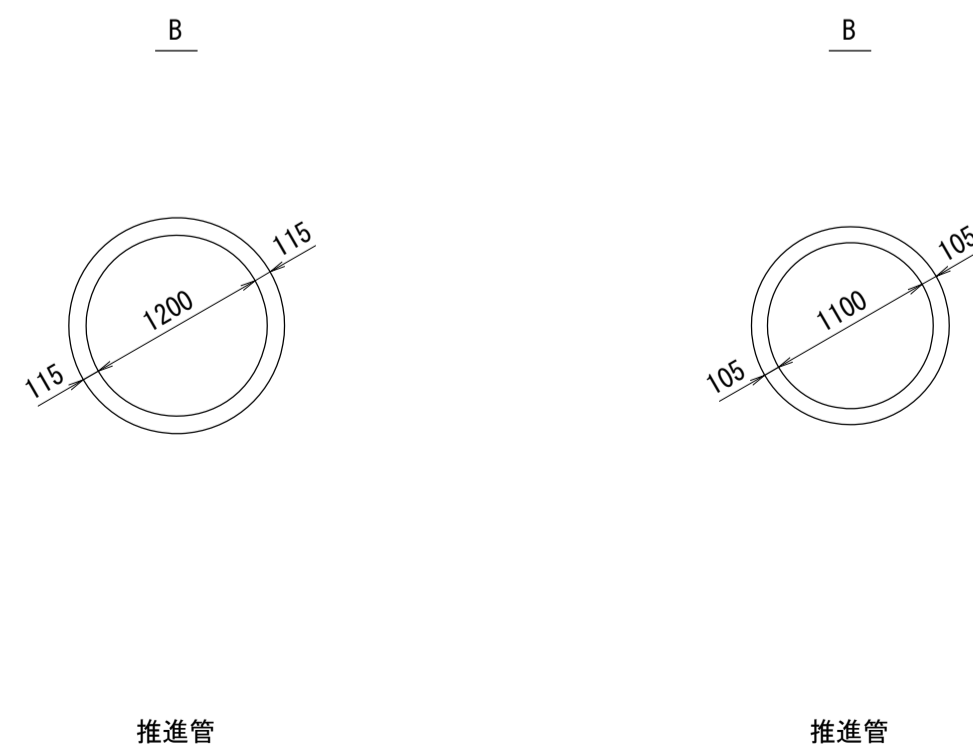

施工区	46-1-1工区 L=273.703m				45-6工区 L=189.320m										
占用区間	綾瀬市道3-1号線														
管渠築造	B														
土被り	8.405	8.533	8.545	8.546	7.254	9.495	8.682	8.554	8.651	8.022	7.984	7.985	7.163	7.328	
地盤高	15.785	15.889	15.899	15.901	14.714	16.959	16.231	16.214	16.240	16.250	16.315	16.270	16.288	16.481	
管底高	6.065	6.041	6.041	6.150	6.145	6.149	6.234	6.345	6.274	6.308	7.126	7.100	7.104	7.948	
追加距離	50.000	5432.883	5433.873	5434.853	5500.000	5519.341	5521.777	5500.000	5516.205	5517.241	5500.000	5660.393	5661.579	5700.000	
区間距離	50.000	32.883	0.990	15.147	50.000	19.341	0.564	28.259	16.295	2.264	30.495	10.393	1.186	37.854	
測点	No. 108	+32.883	IP-114	No. 109	No. 110	+19.341	+21.741	No. 111	No. 112	+16.305	IP-116	No. 113	+10.393	IP-117	No. 114

地形図作成年月
昭和63年2月
調整年月
昭和年月
ページ
24