


# 計画図

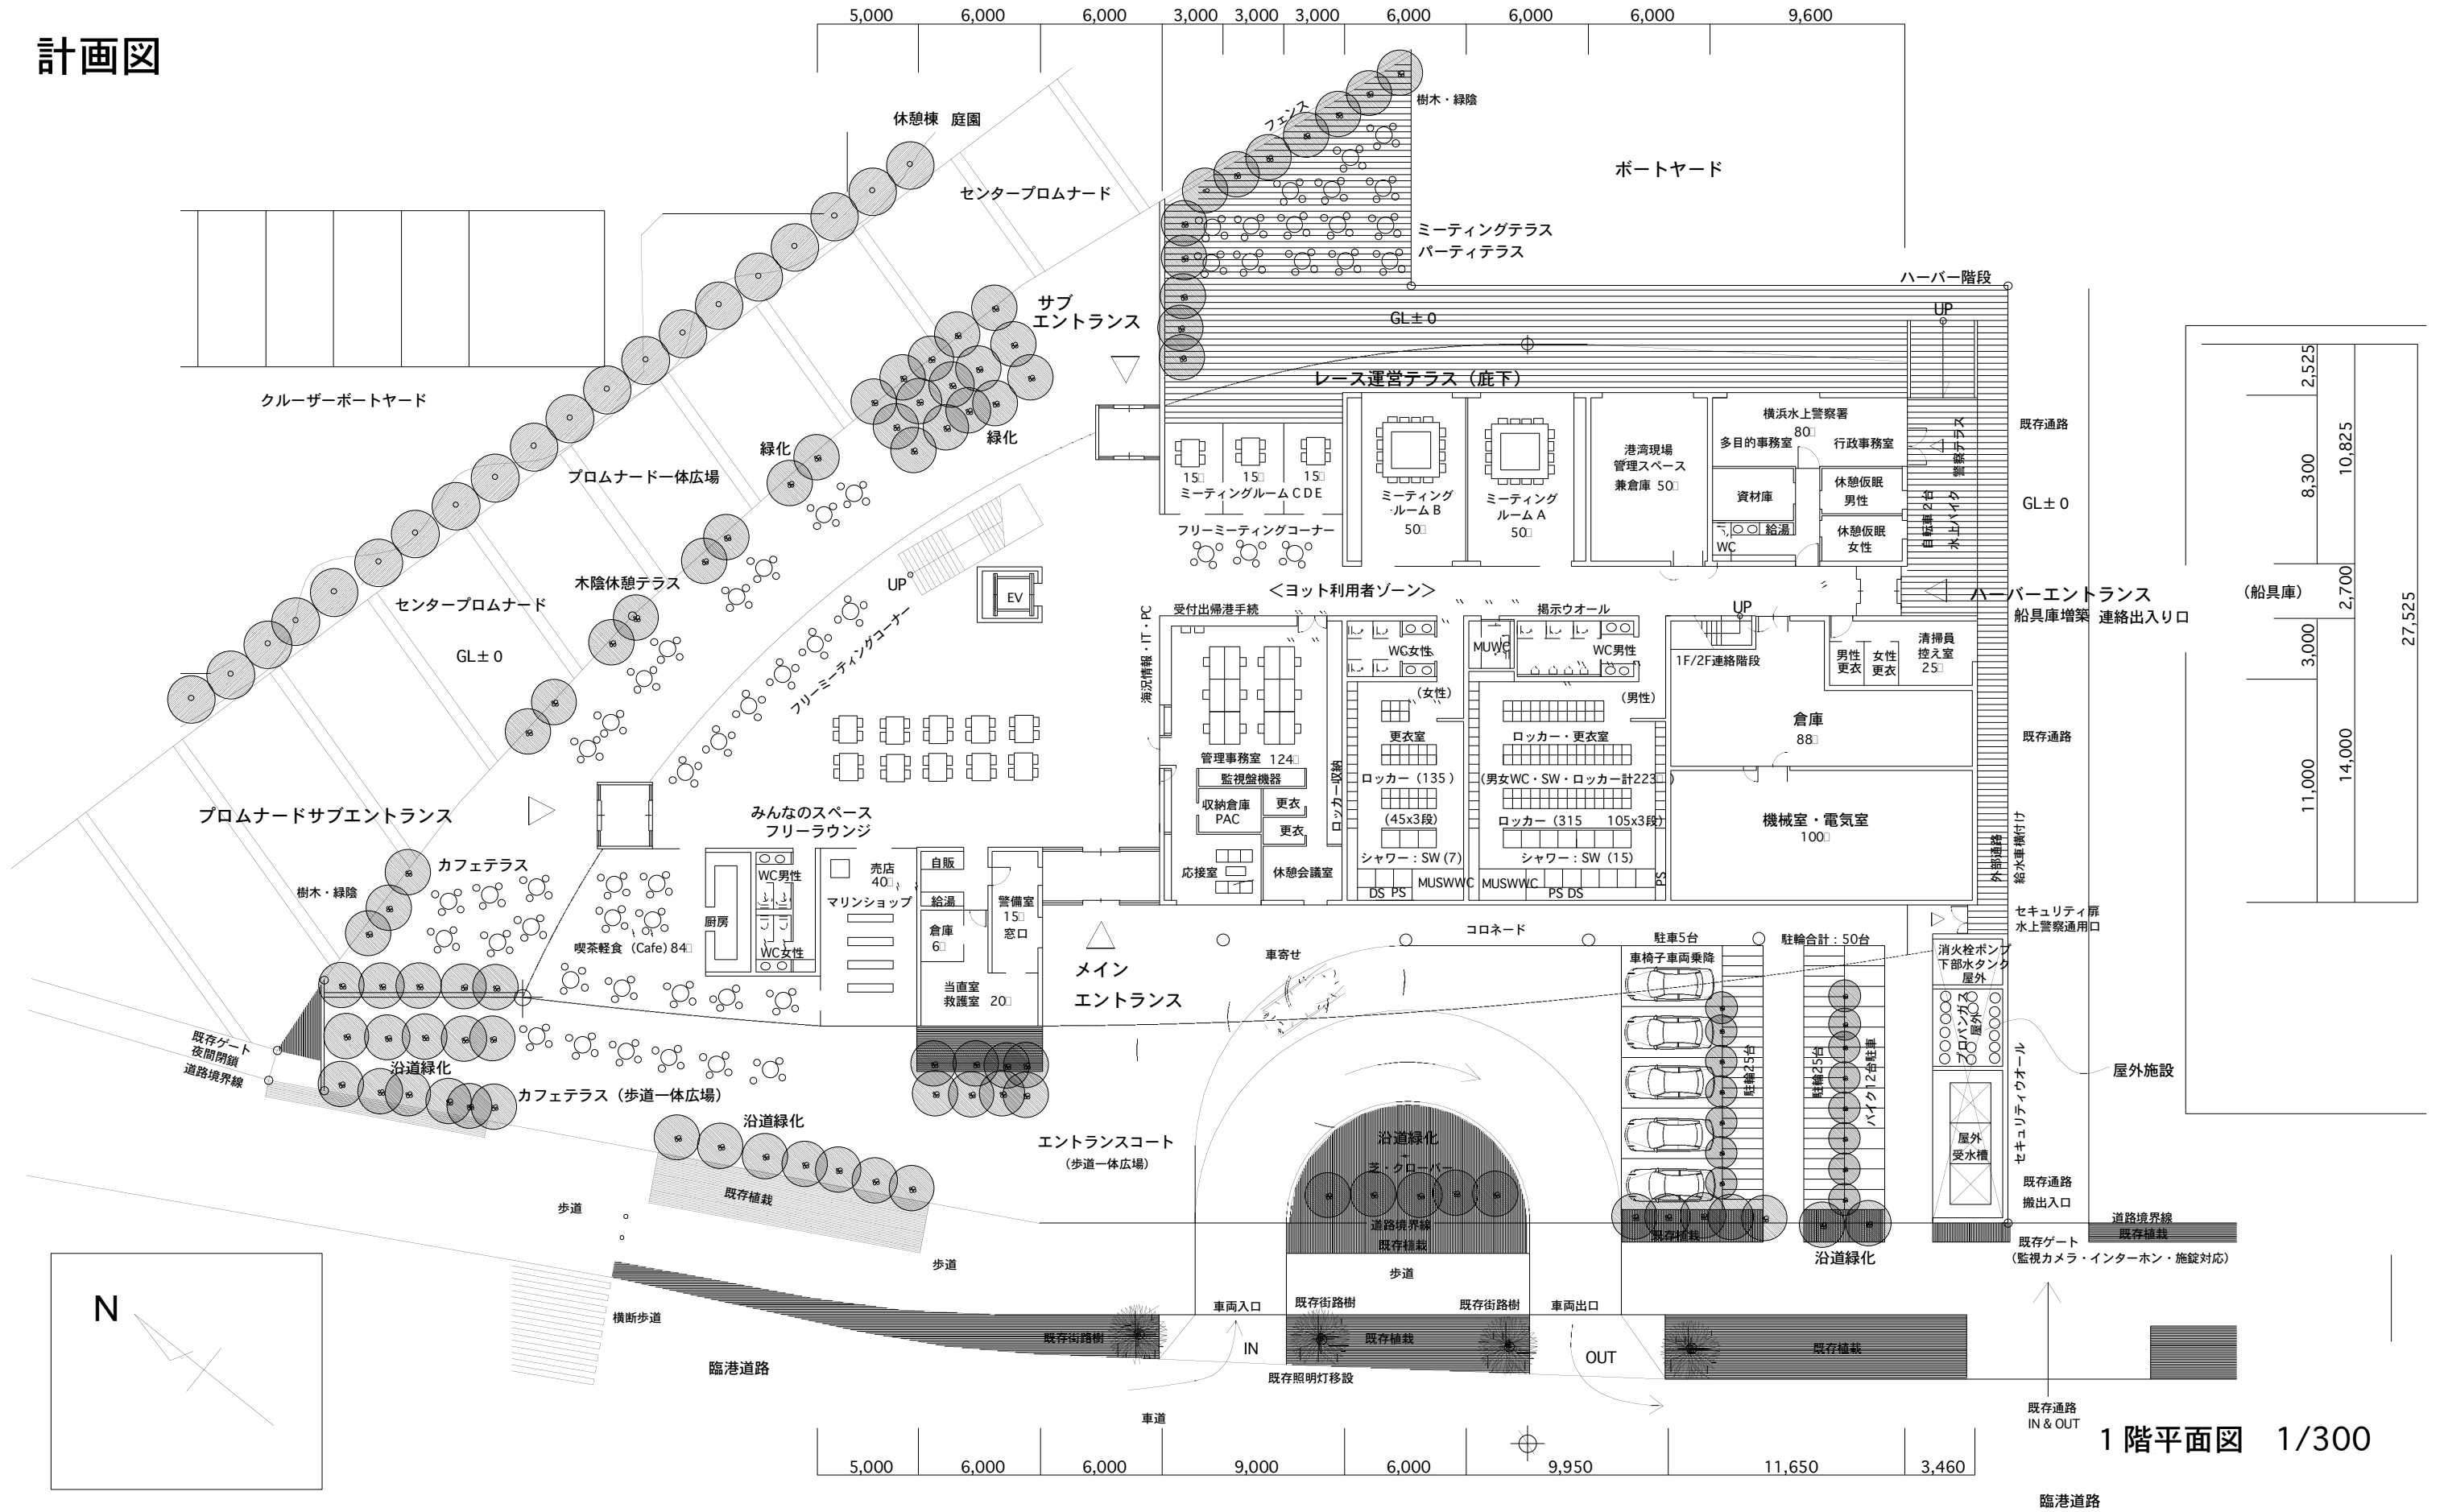


N

1階平面図 1/300

臨港道路

# 計画図

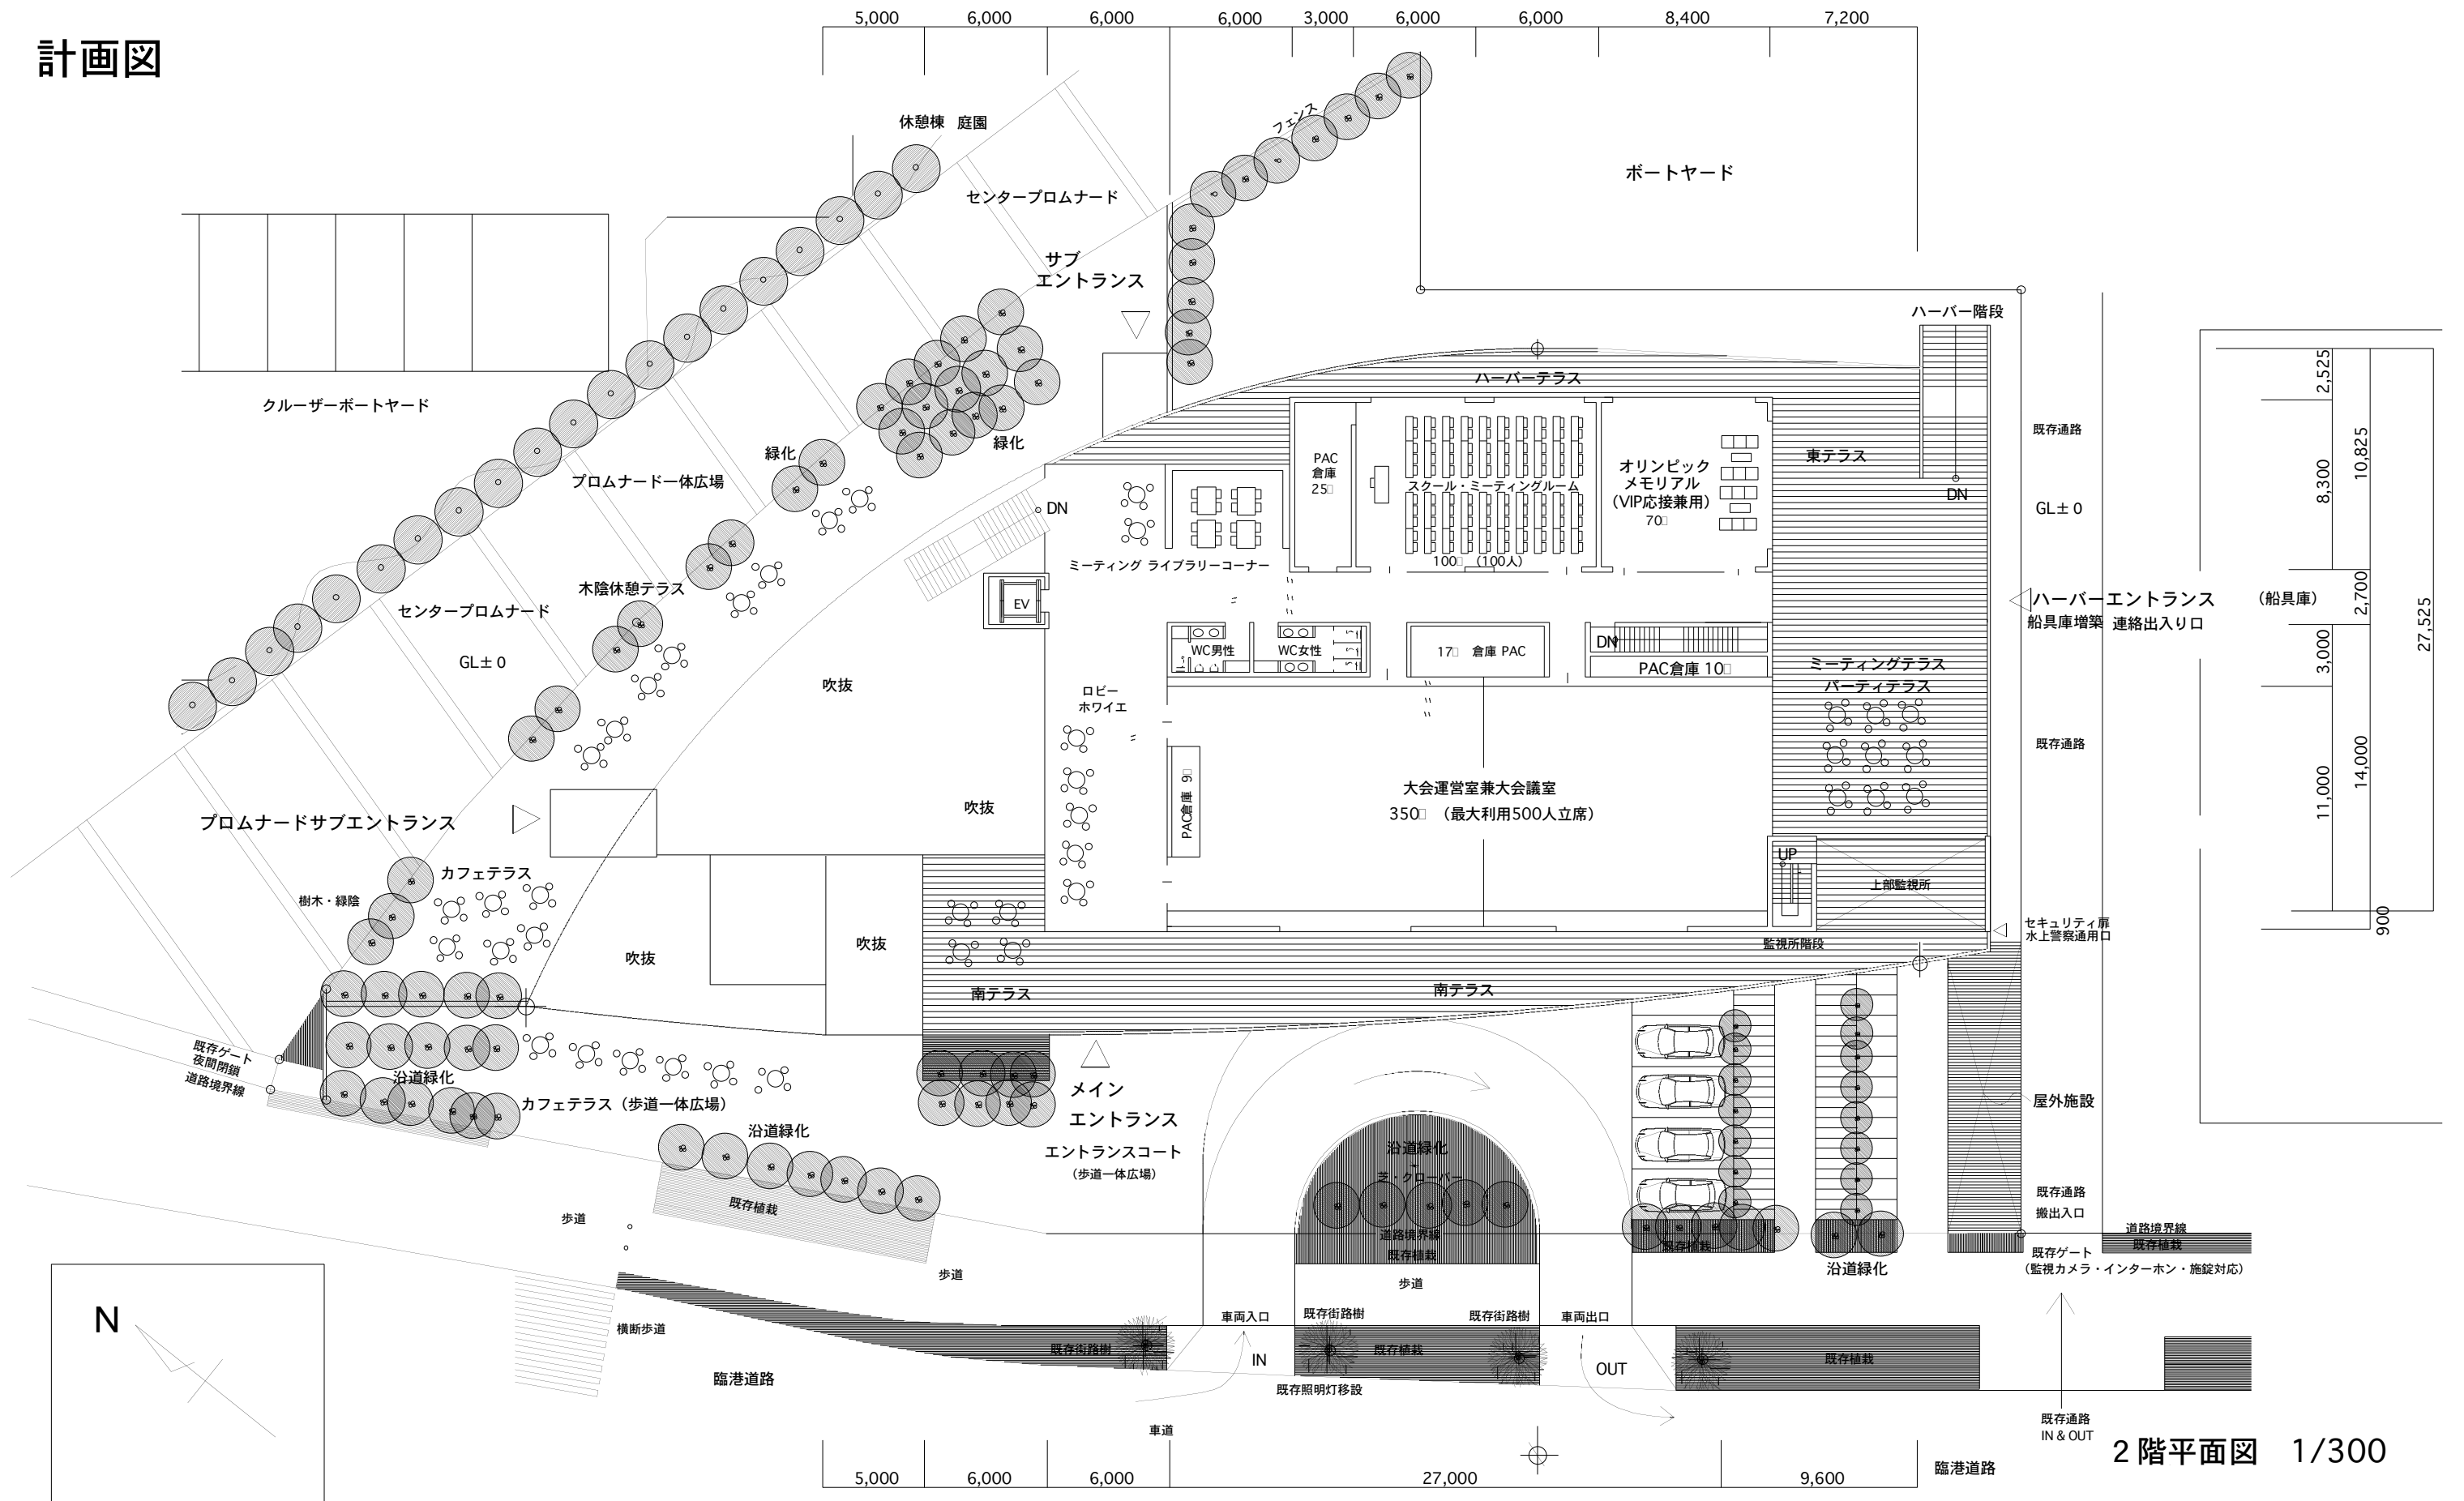

2階平面図 1/300