


図面 1 広域見取図

SCALE=1:10,000



凡例

--- 市境

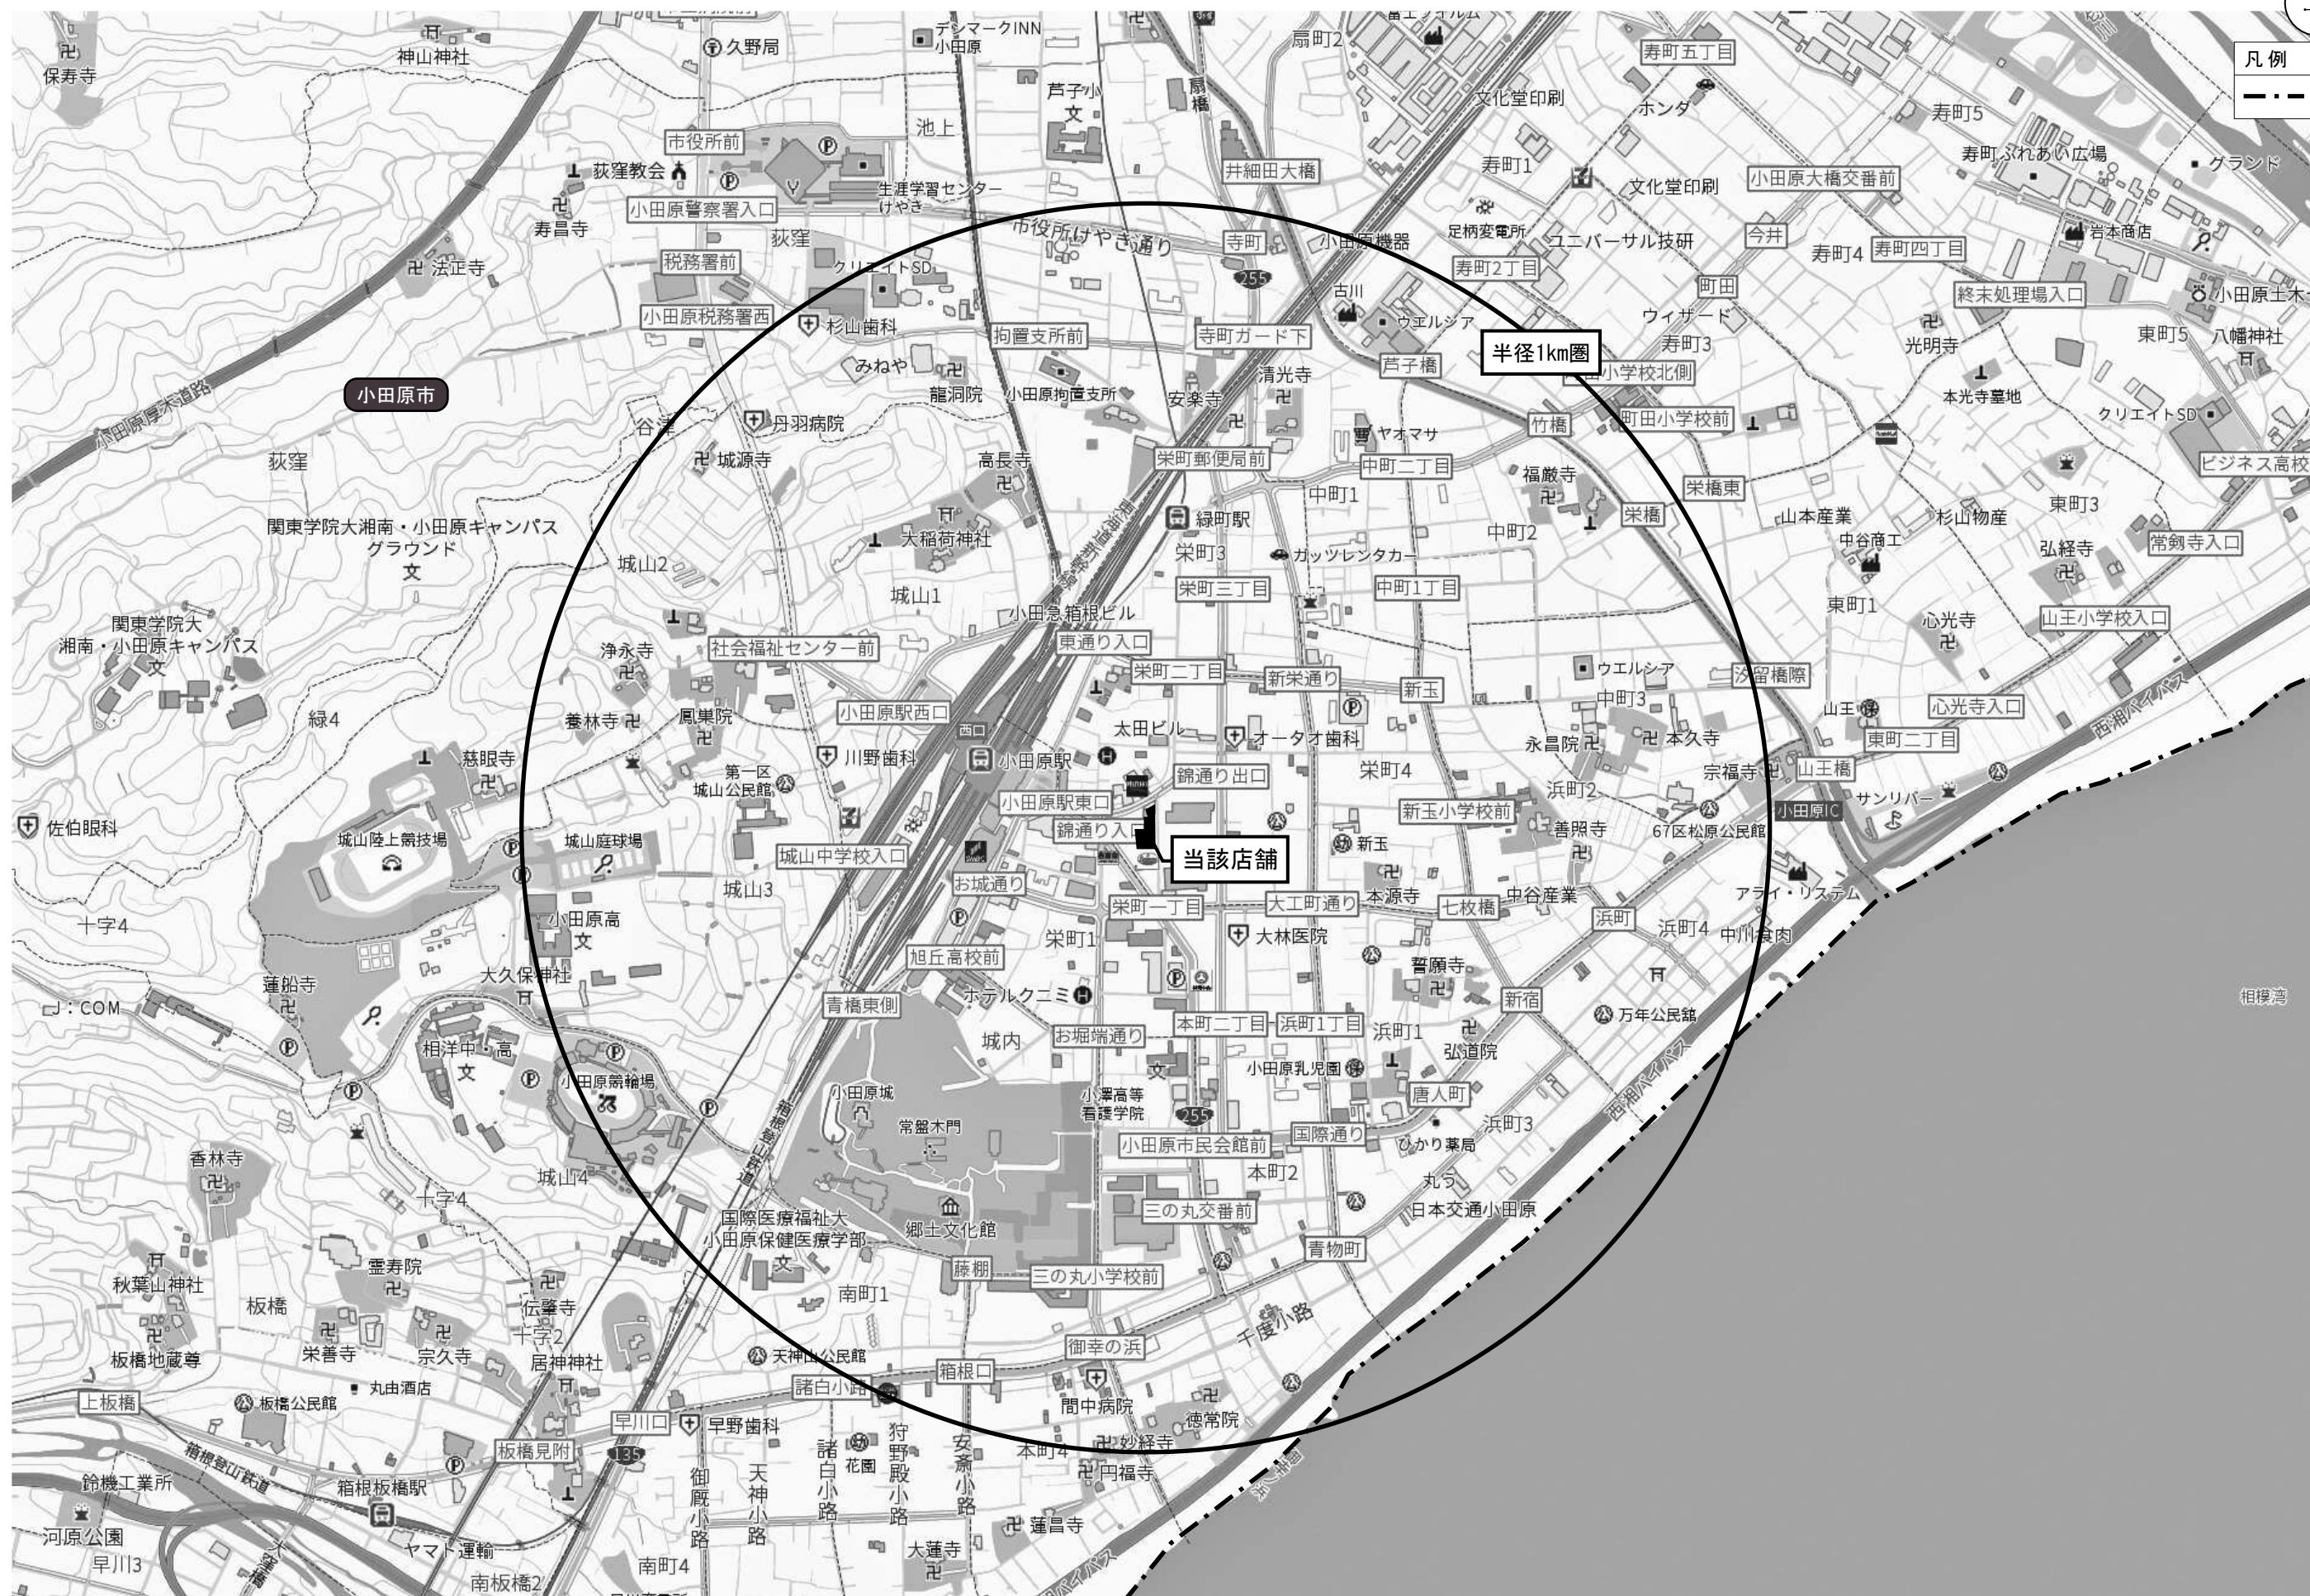

図面 2 周辺見取図

SCALE=1:2,000



凡 例

- 用途地域境界
- 建物外壁






凡例

- 荷さばき施設
4.00×9.00=36.00㎡
- 廃棄物保管施設
①: 3.00×1.00×1.20=3.60㎡
②: 1.50×0.90×1.20=1.62㎡
③: 1.70×0.90×1.20=1.84㎡
計 7.06㎡
- 駐輪場

各階ごとの店舗面積

	店舗面積 (㎡)
1 階	1,224.44
2 階	1,266.01
3 階	1,240.72
4 階	1,140.66
5 階	1,145.05
6 階	—
合 計	6,016.88

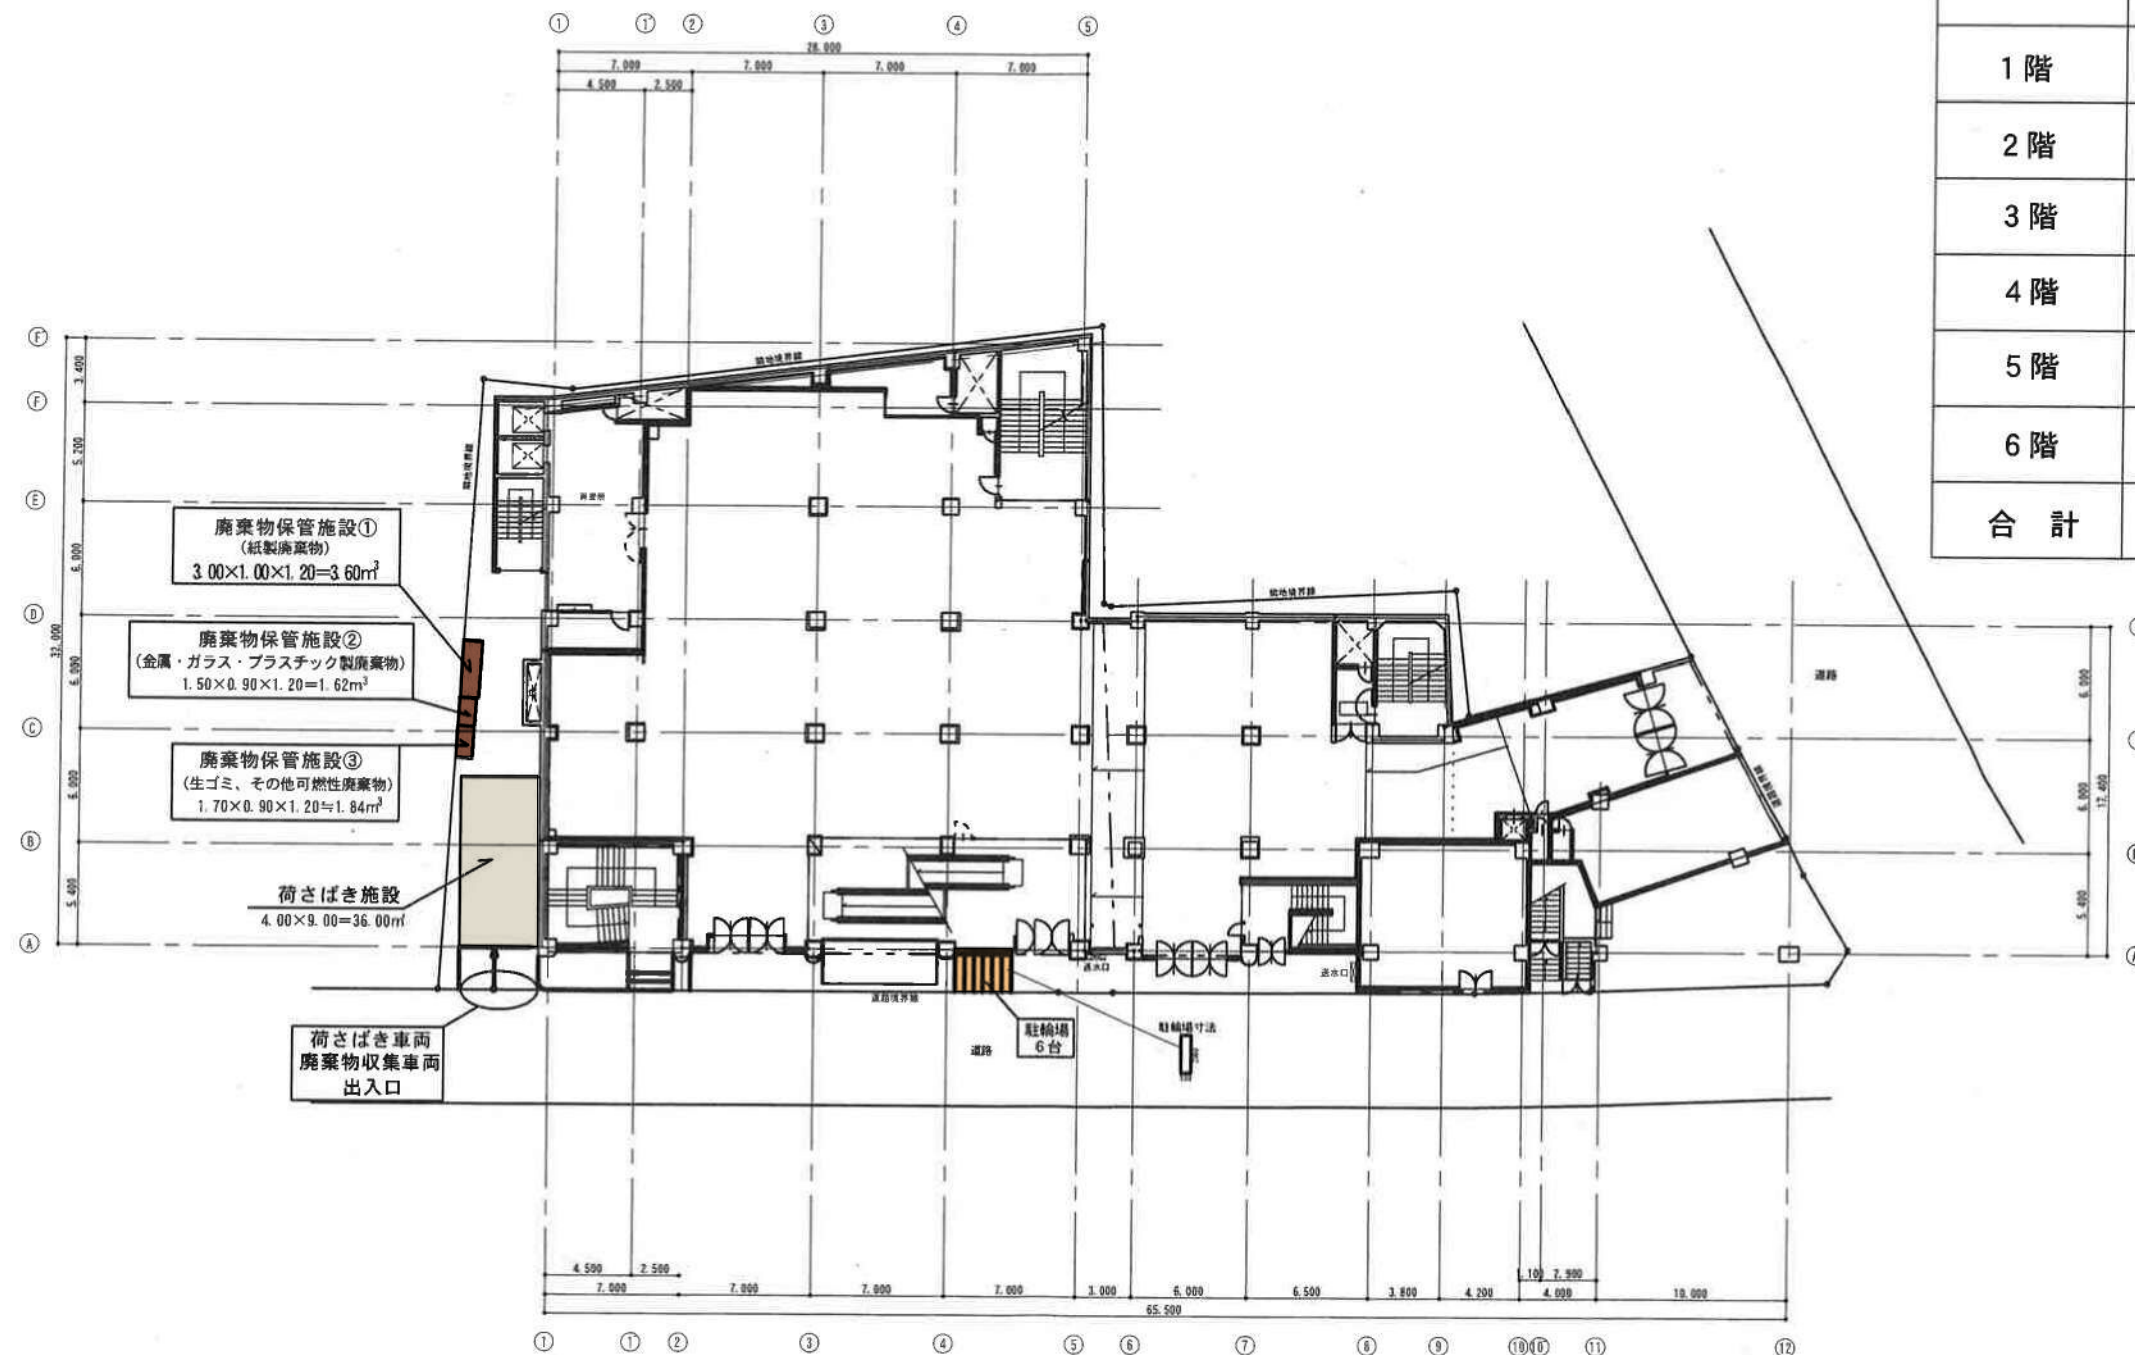





凡例

- | | |
|---|---|
|  | 荷さばき施設
$4.00 \times 9.00 = 36.00\text{m}^2$ |
|  | 廃棄物保管施設
①： $0.78 \times 0.59 \times 1.4 = 0.64\text{m}^2$
× 8台 = 5.12m ²
②： $0.78 \times 0.59 \times 1.4 = 0.64\text{m}^2$
× 4台 = 2.56m ²
③： $1.20 \times 0.68 \times 0.86 = 0.70\text{m}^2$
計 8.38m ² |
|  | 駐輪場 |


各階ごとの店舗面積

	店舖面積 (m ²)
1 階	1, 224. 44
2 階	1, 266. 01
3 階	1, 240. 72
4 階	1, 140. 66
5 階	1, 145. 05
6 階	—
合 計	6, 016. 88

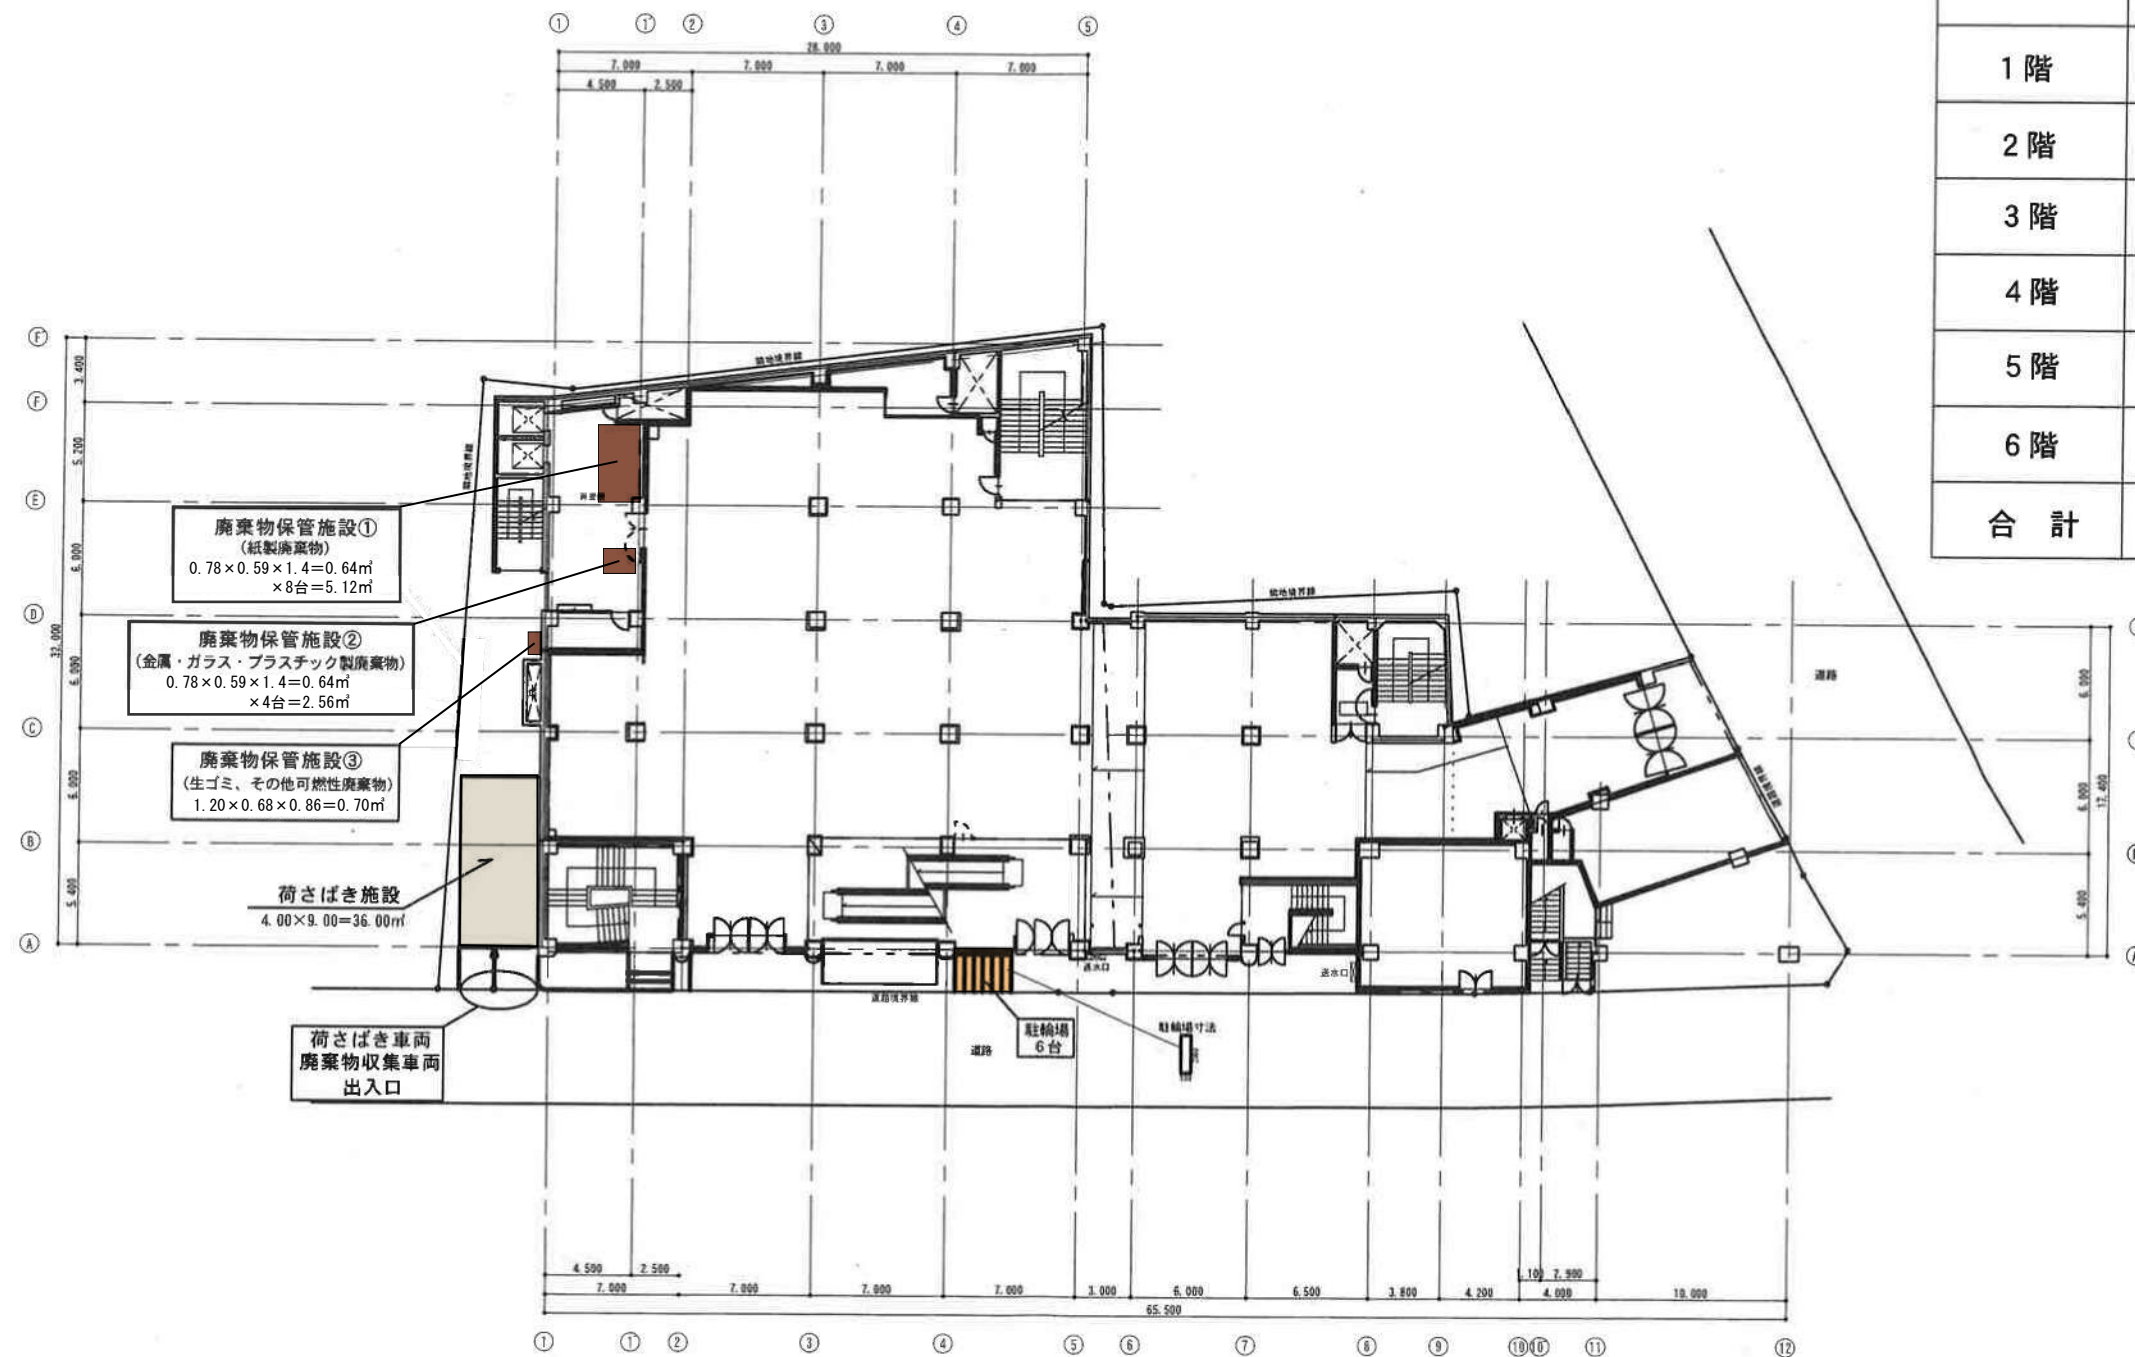


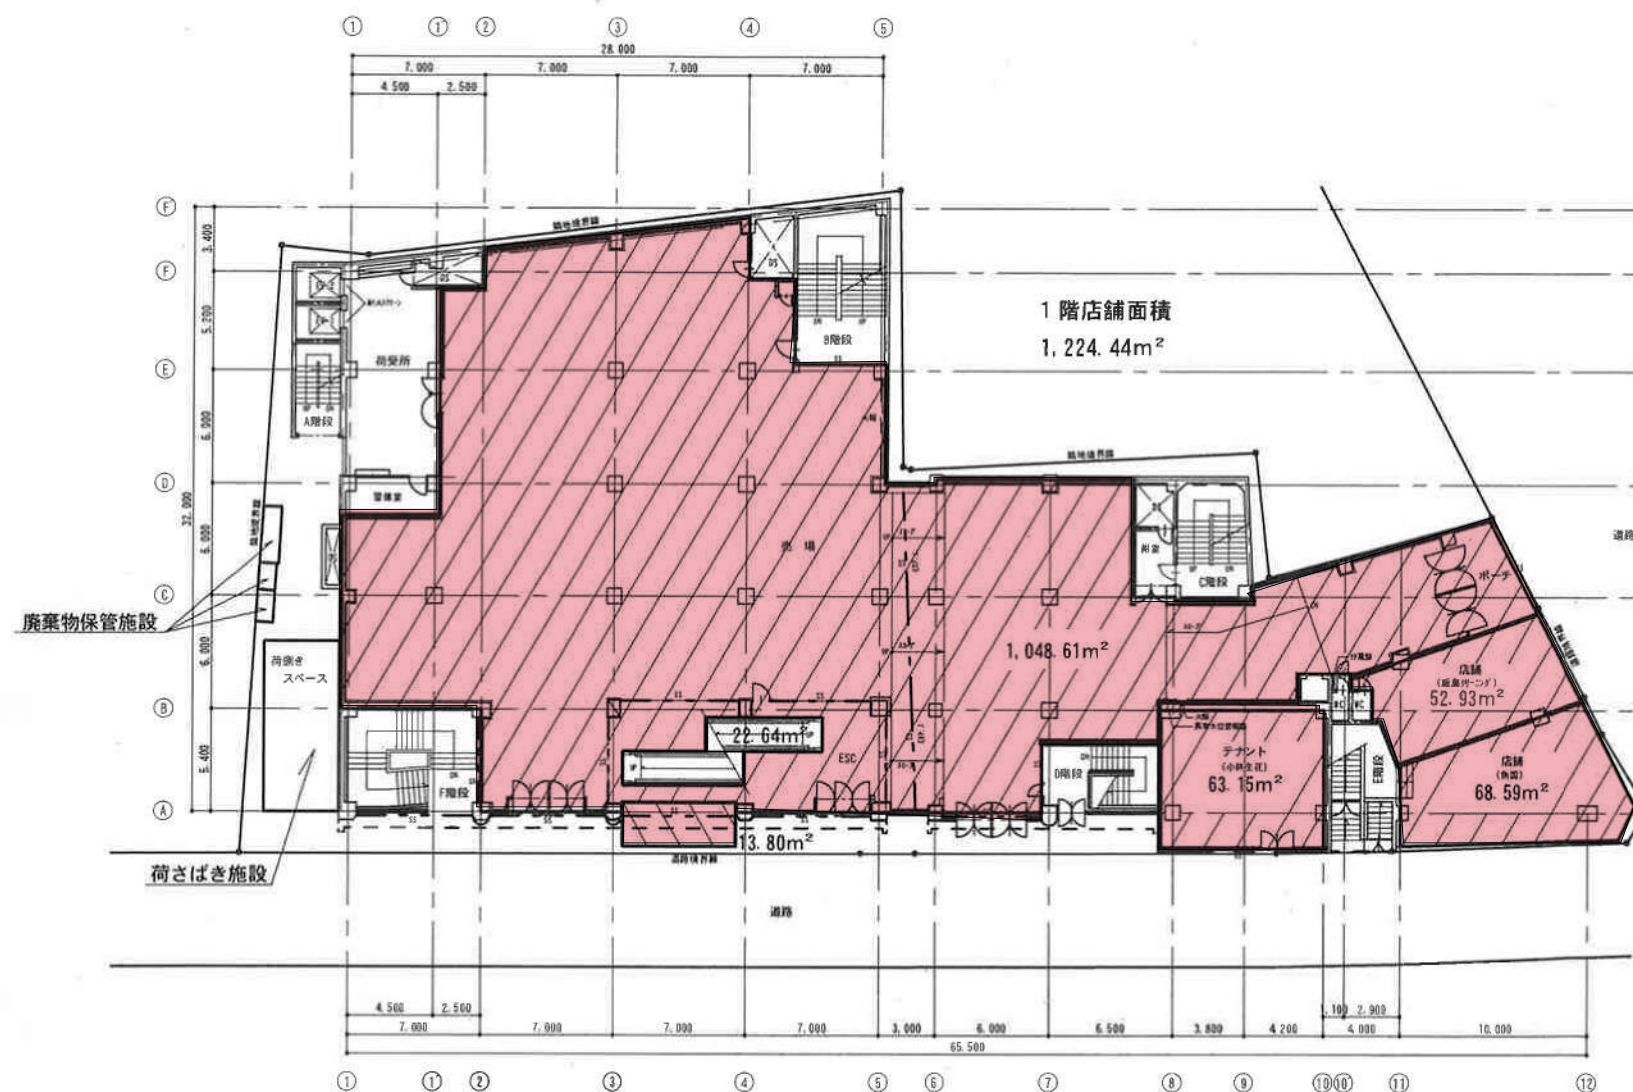

1階平面図

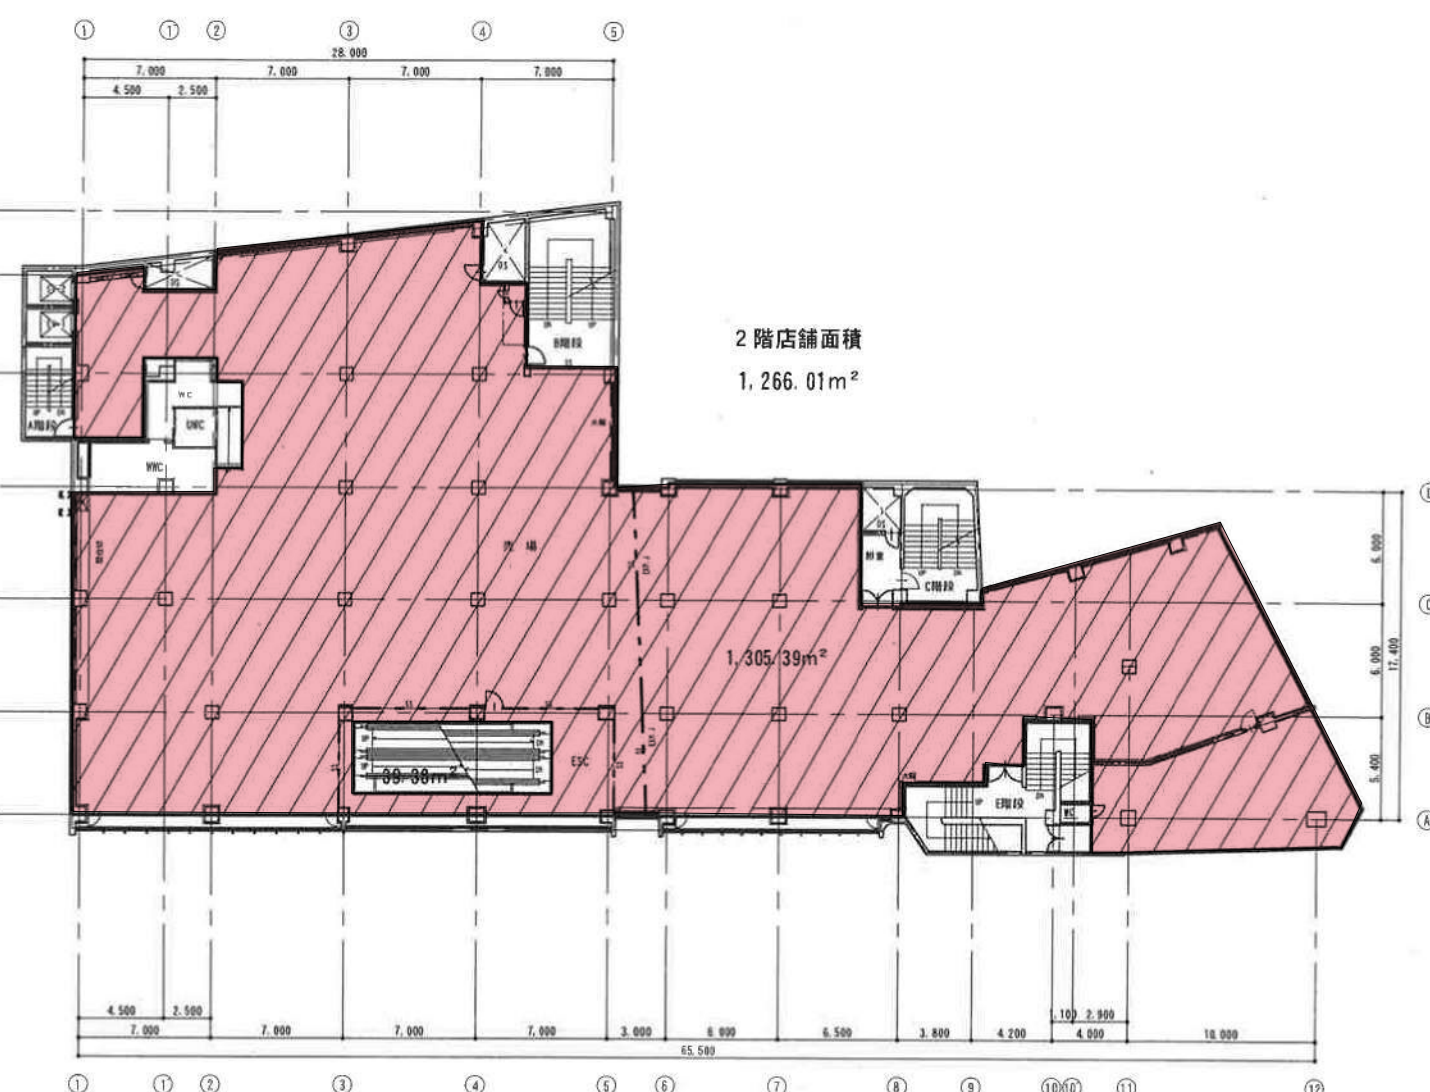


2階平面図

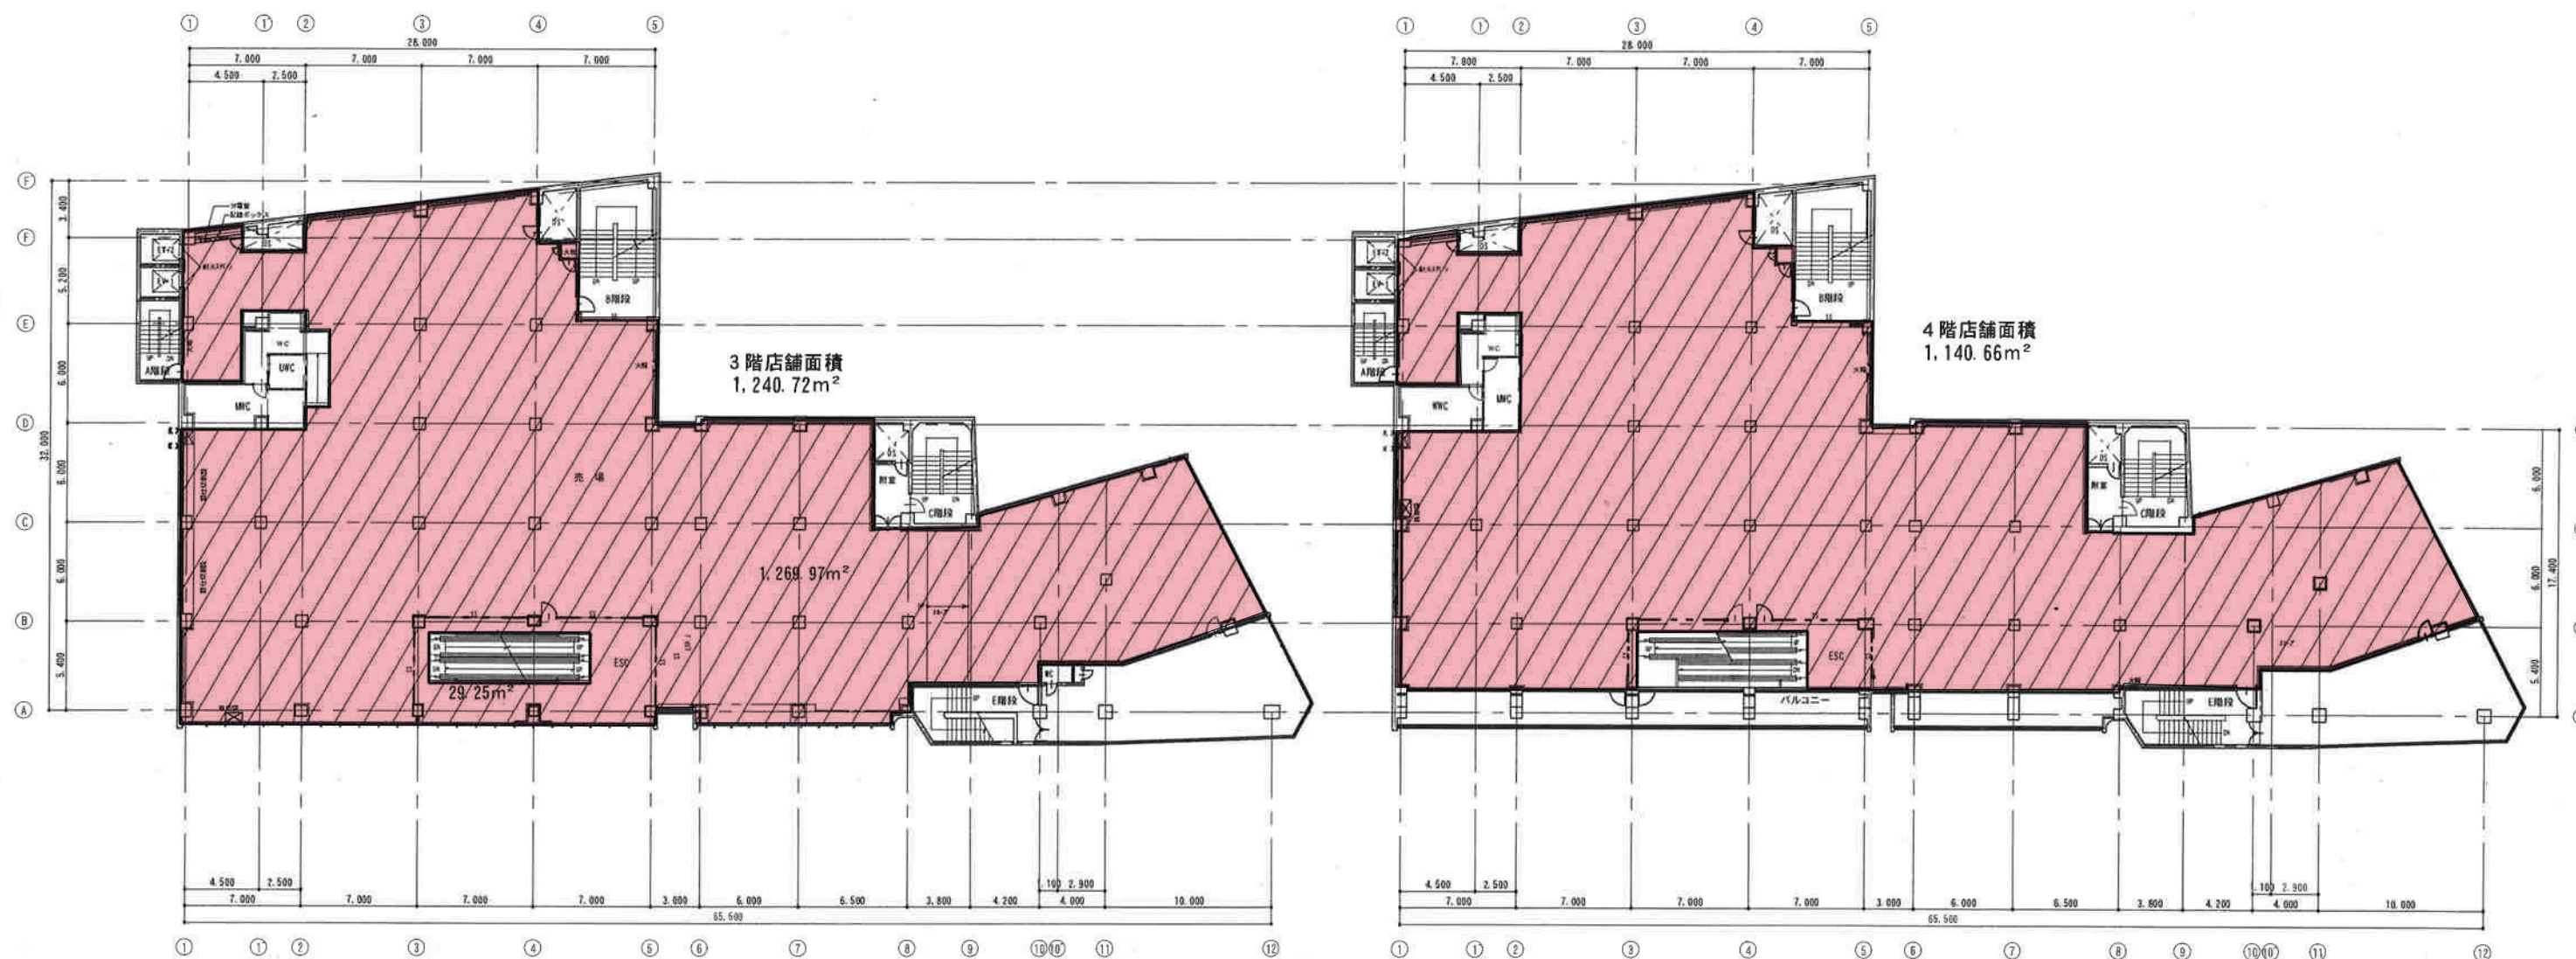


※ 29.25㎡は控除面積

3階平面図

4階平面図

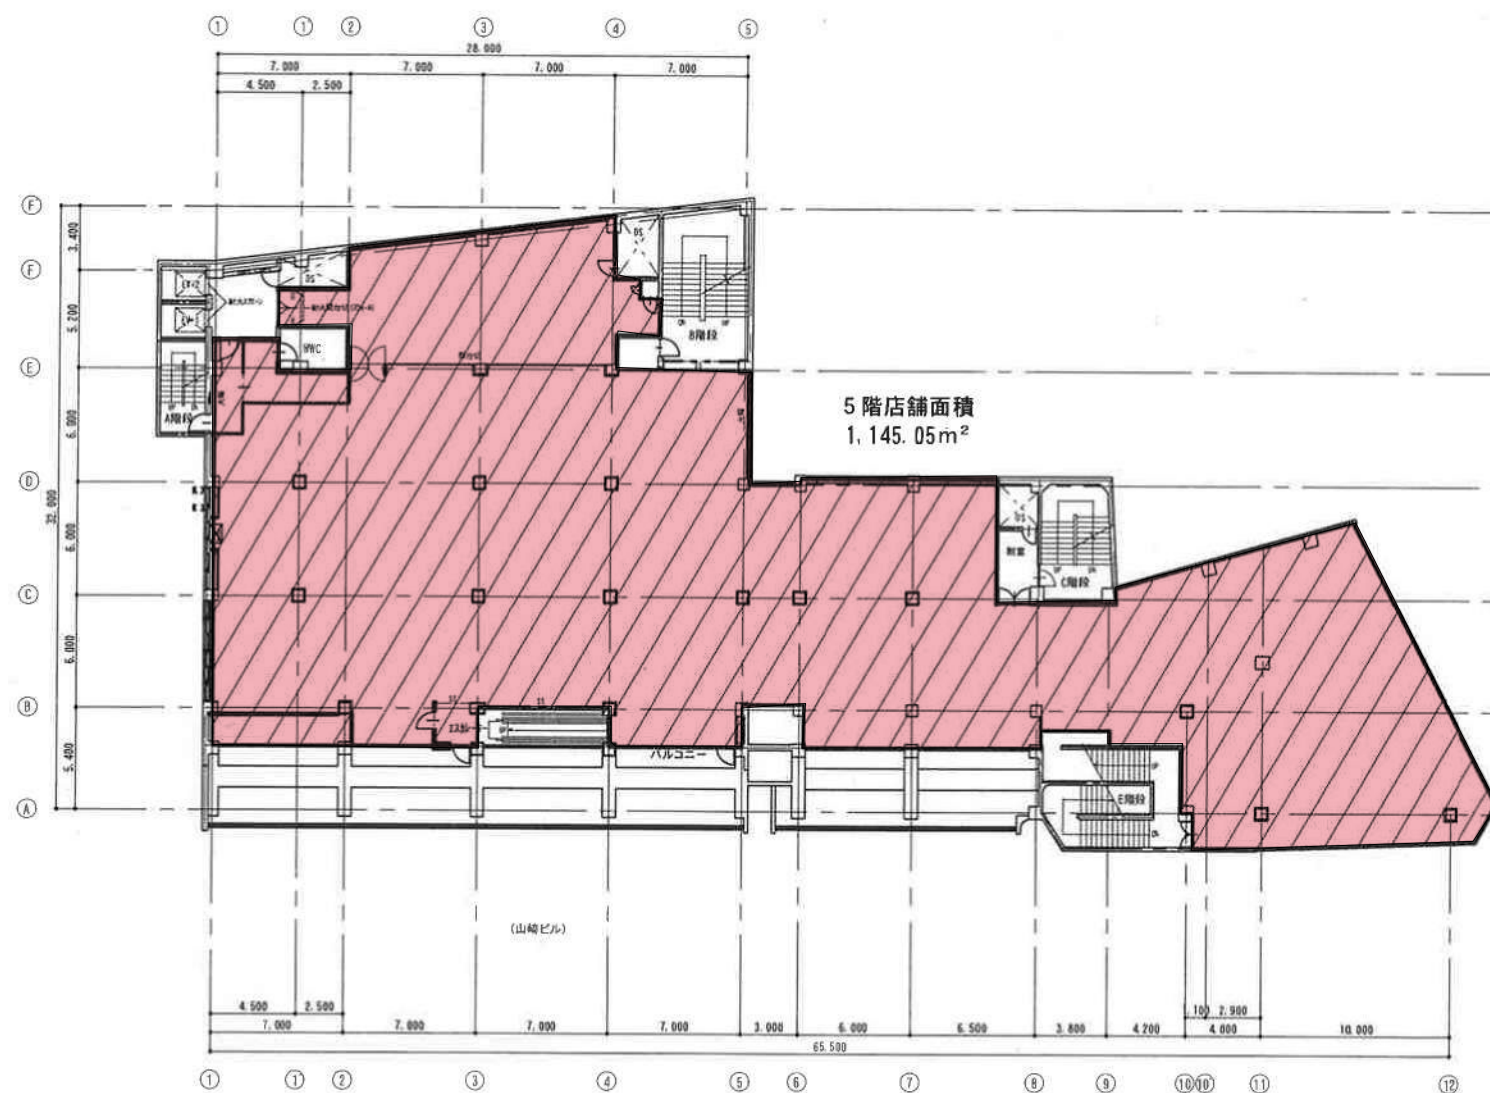

5階平面図

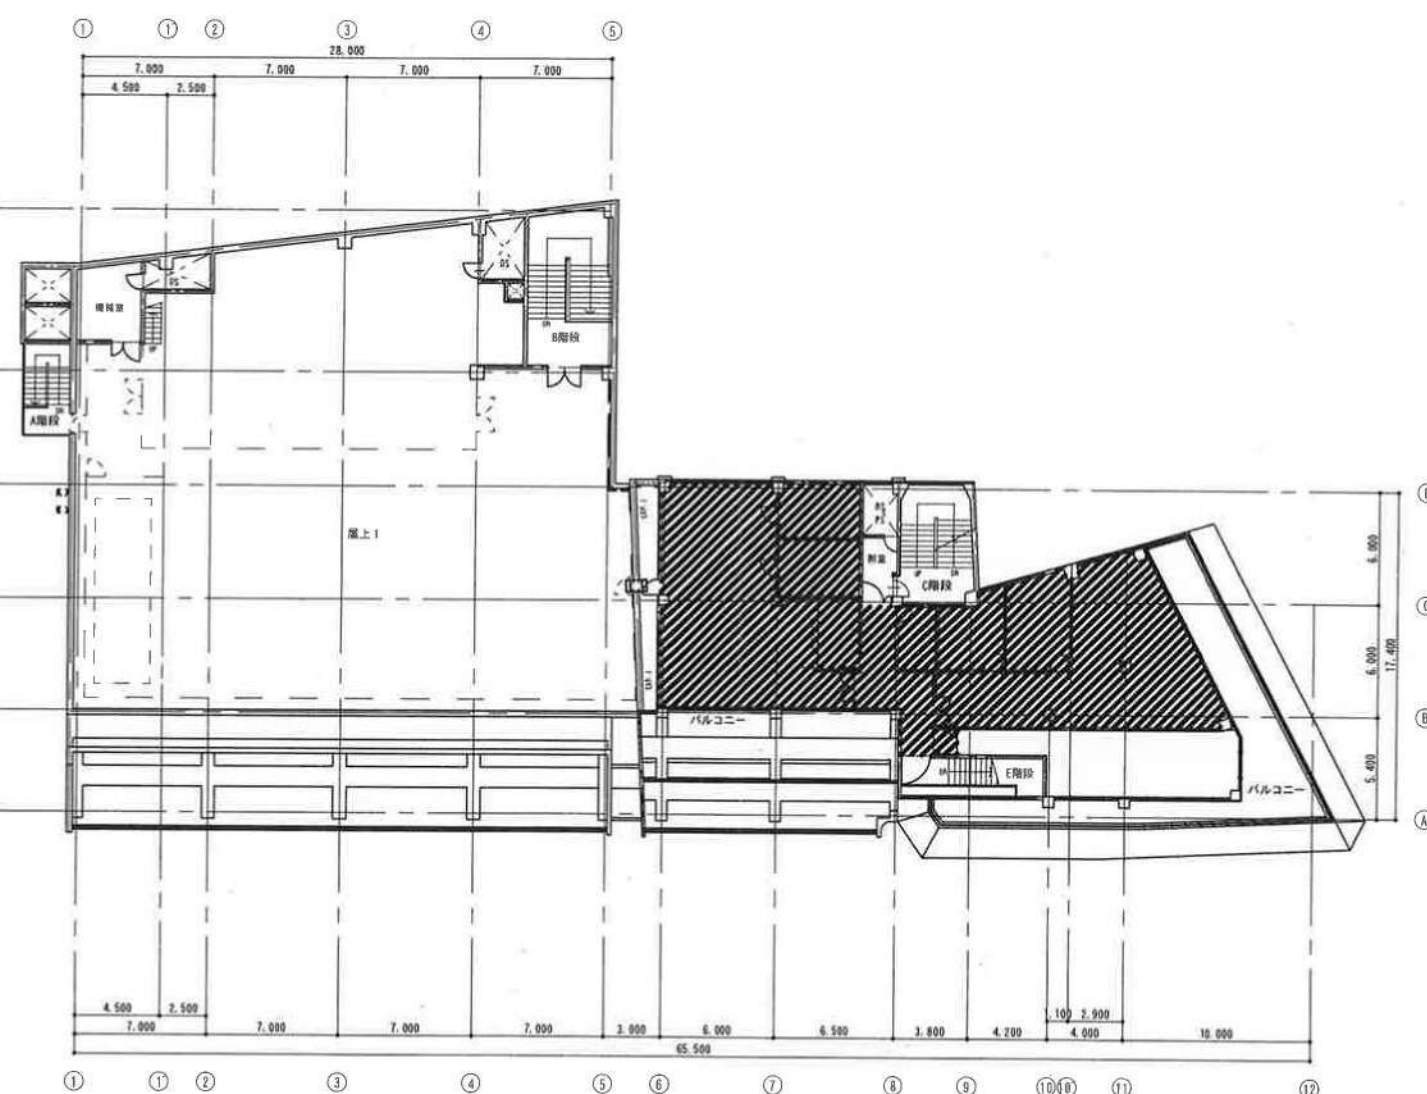

6階平面図