




<p>件名 神奈川県立体育センター等再整備事業</p>	<p>図面名称 本館棟(仮称) 参考レイアウト図</p>	<p>作成年月</p>	<p>縮尺 A3 : 1/300</p>	<p>図面番号</p>
---------------------------------	----------------------------------	-------------	--------------------------	-------------

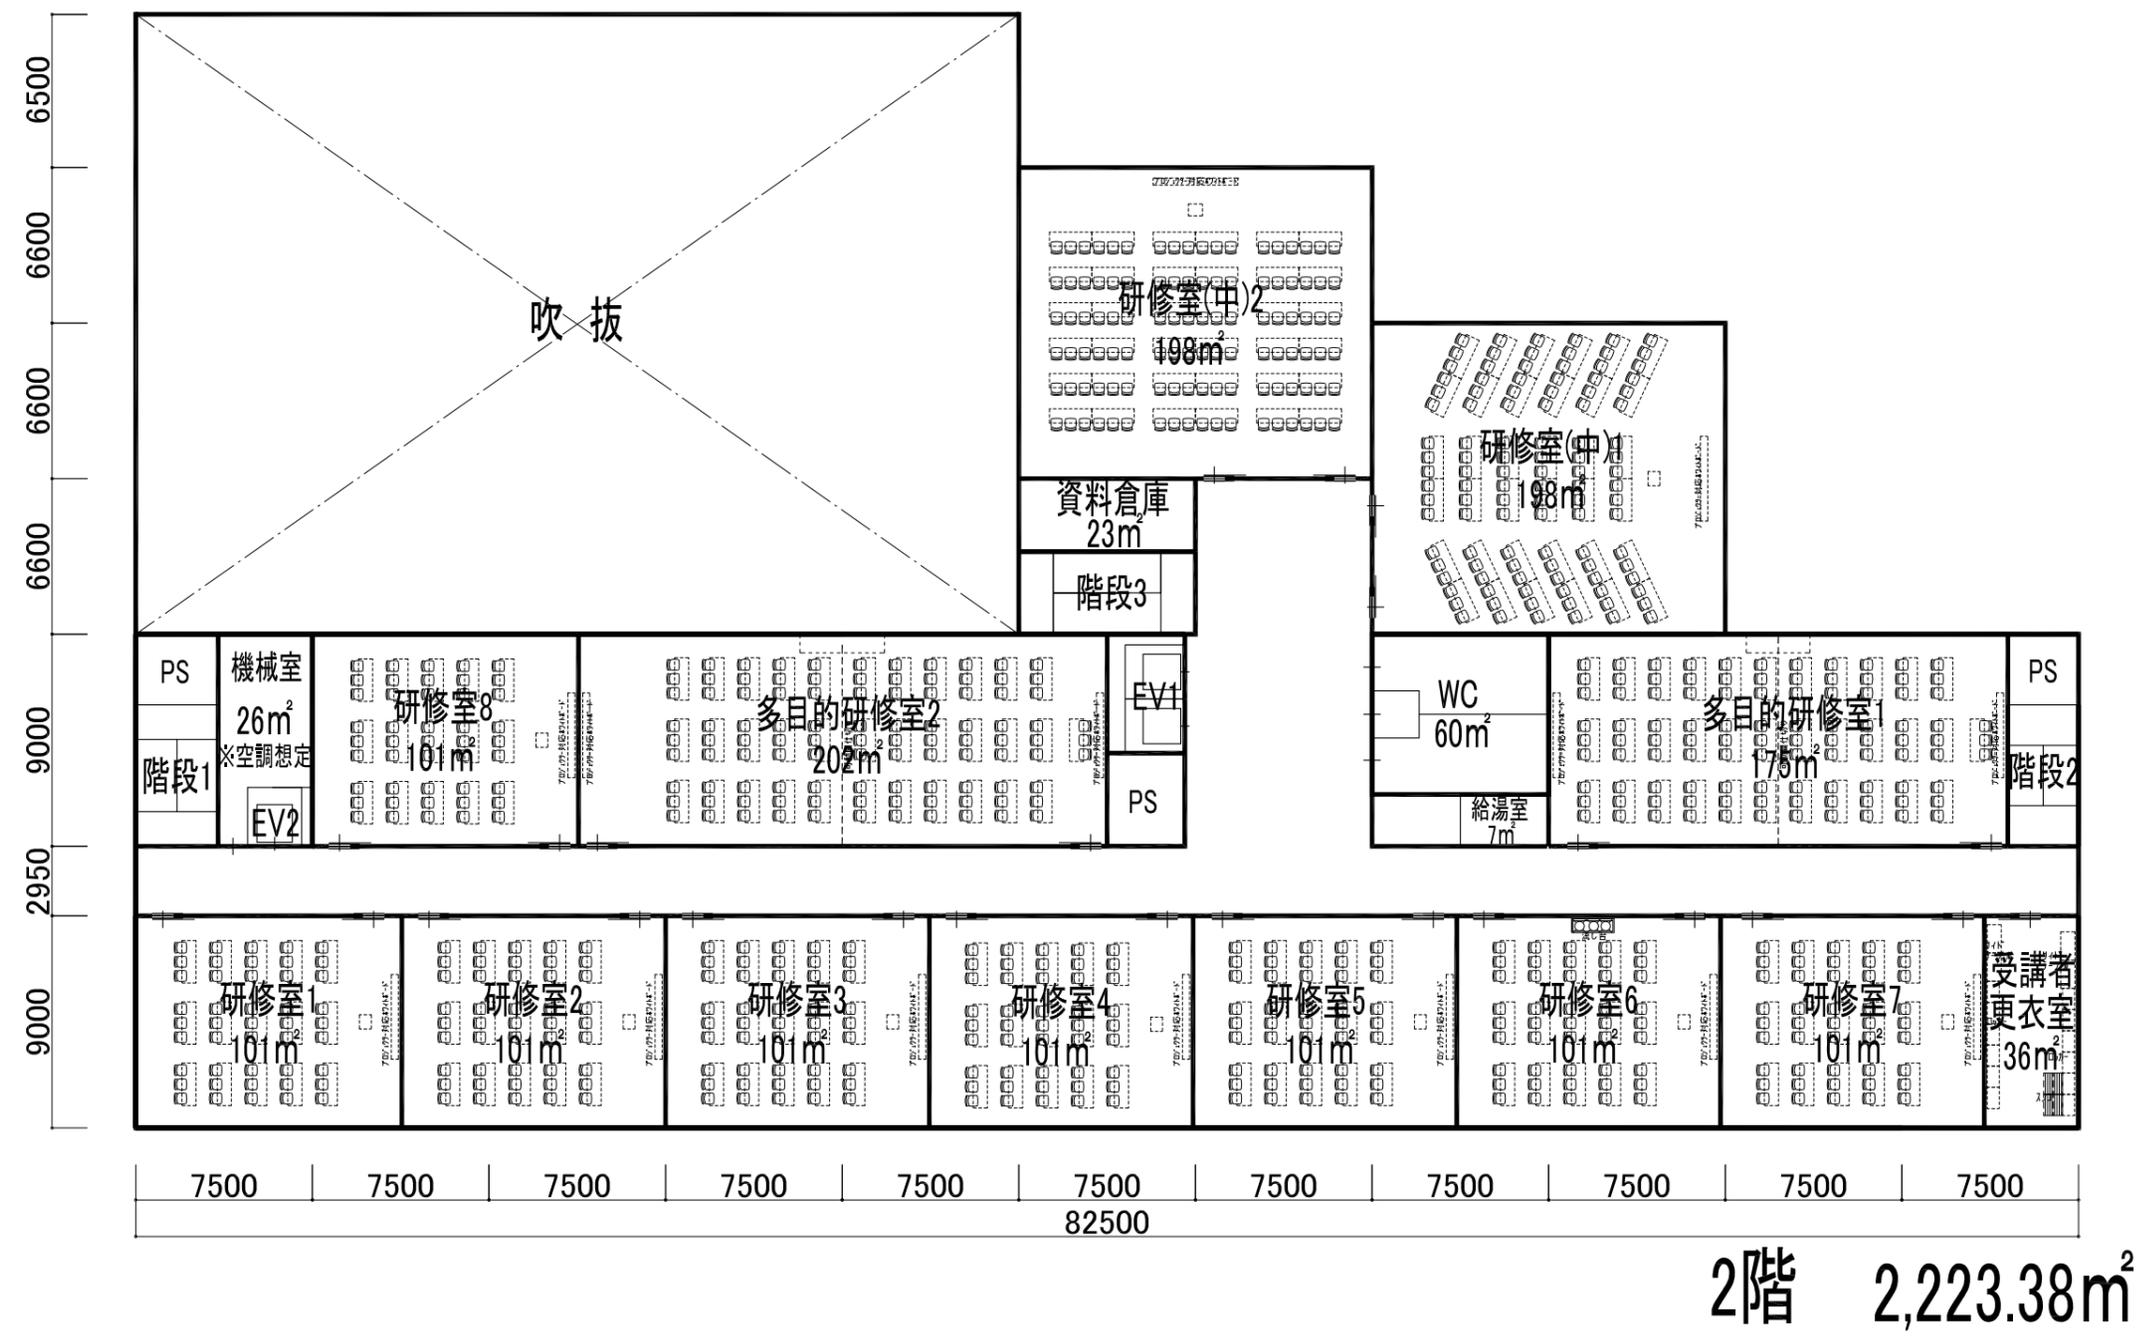


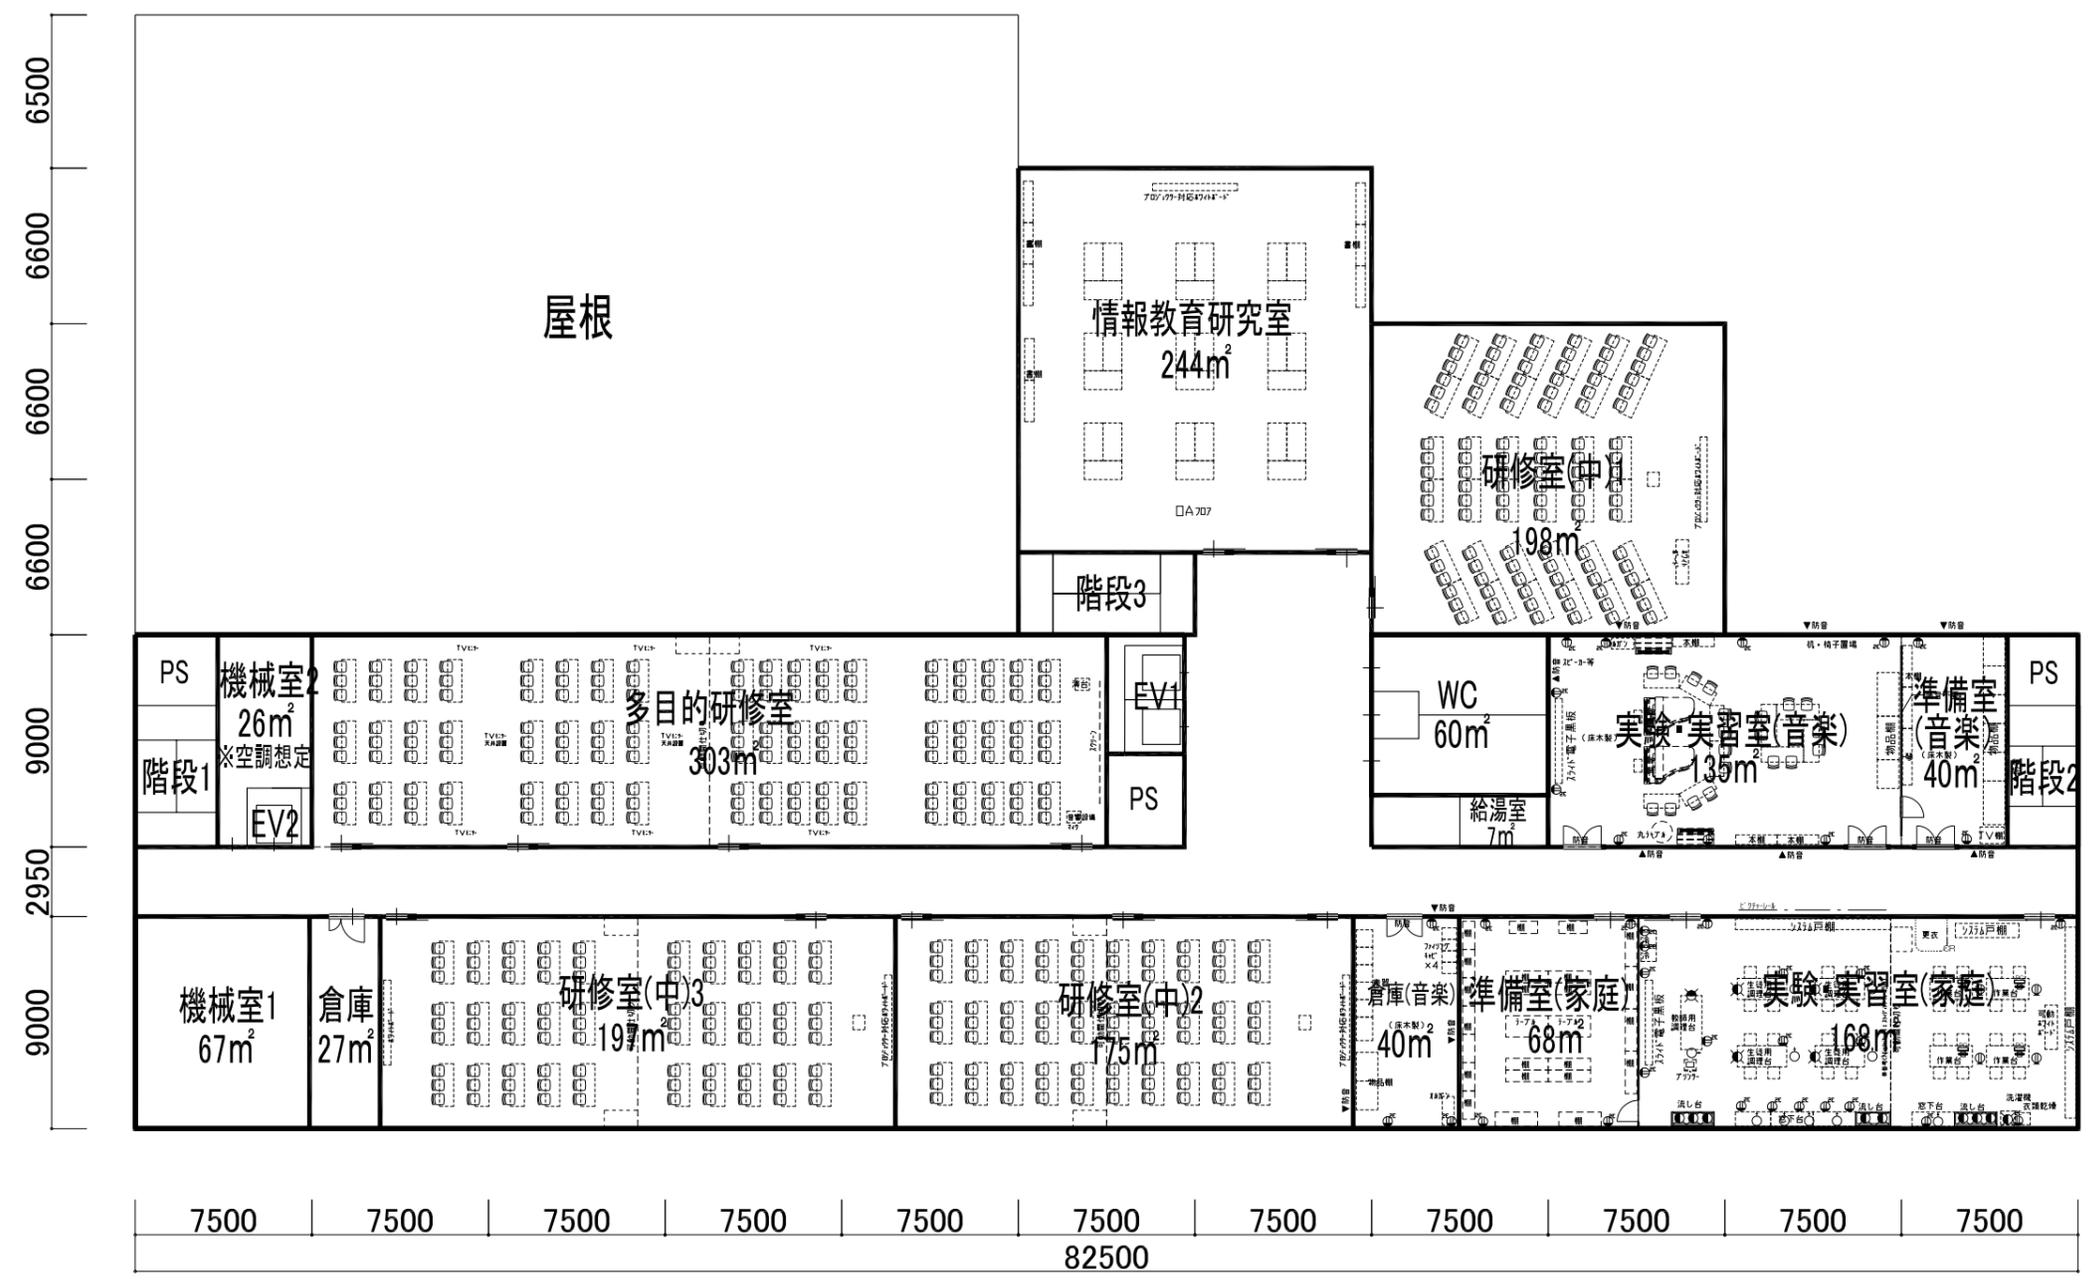


3階 2,223.38m<sup>2</sup>

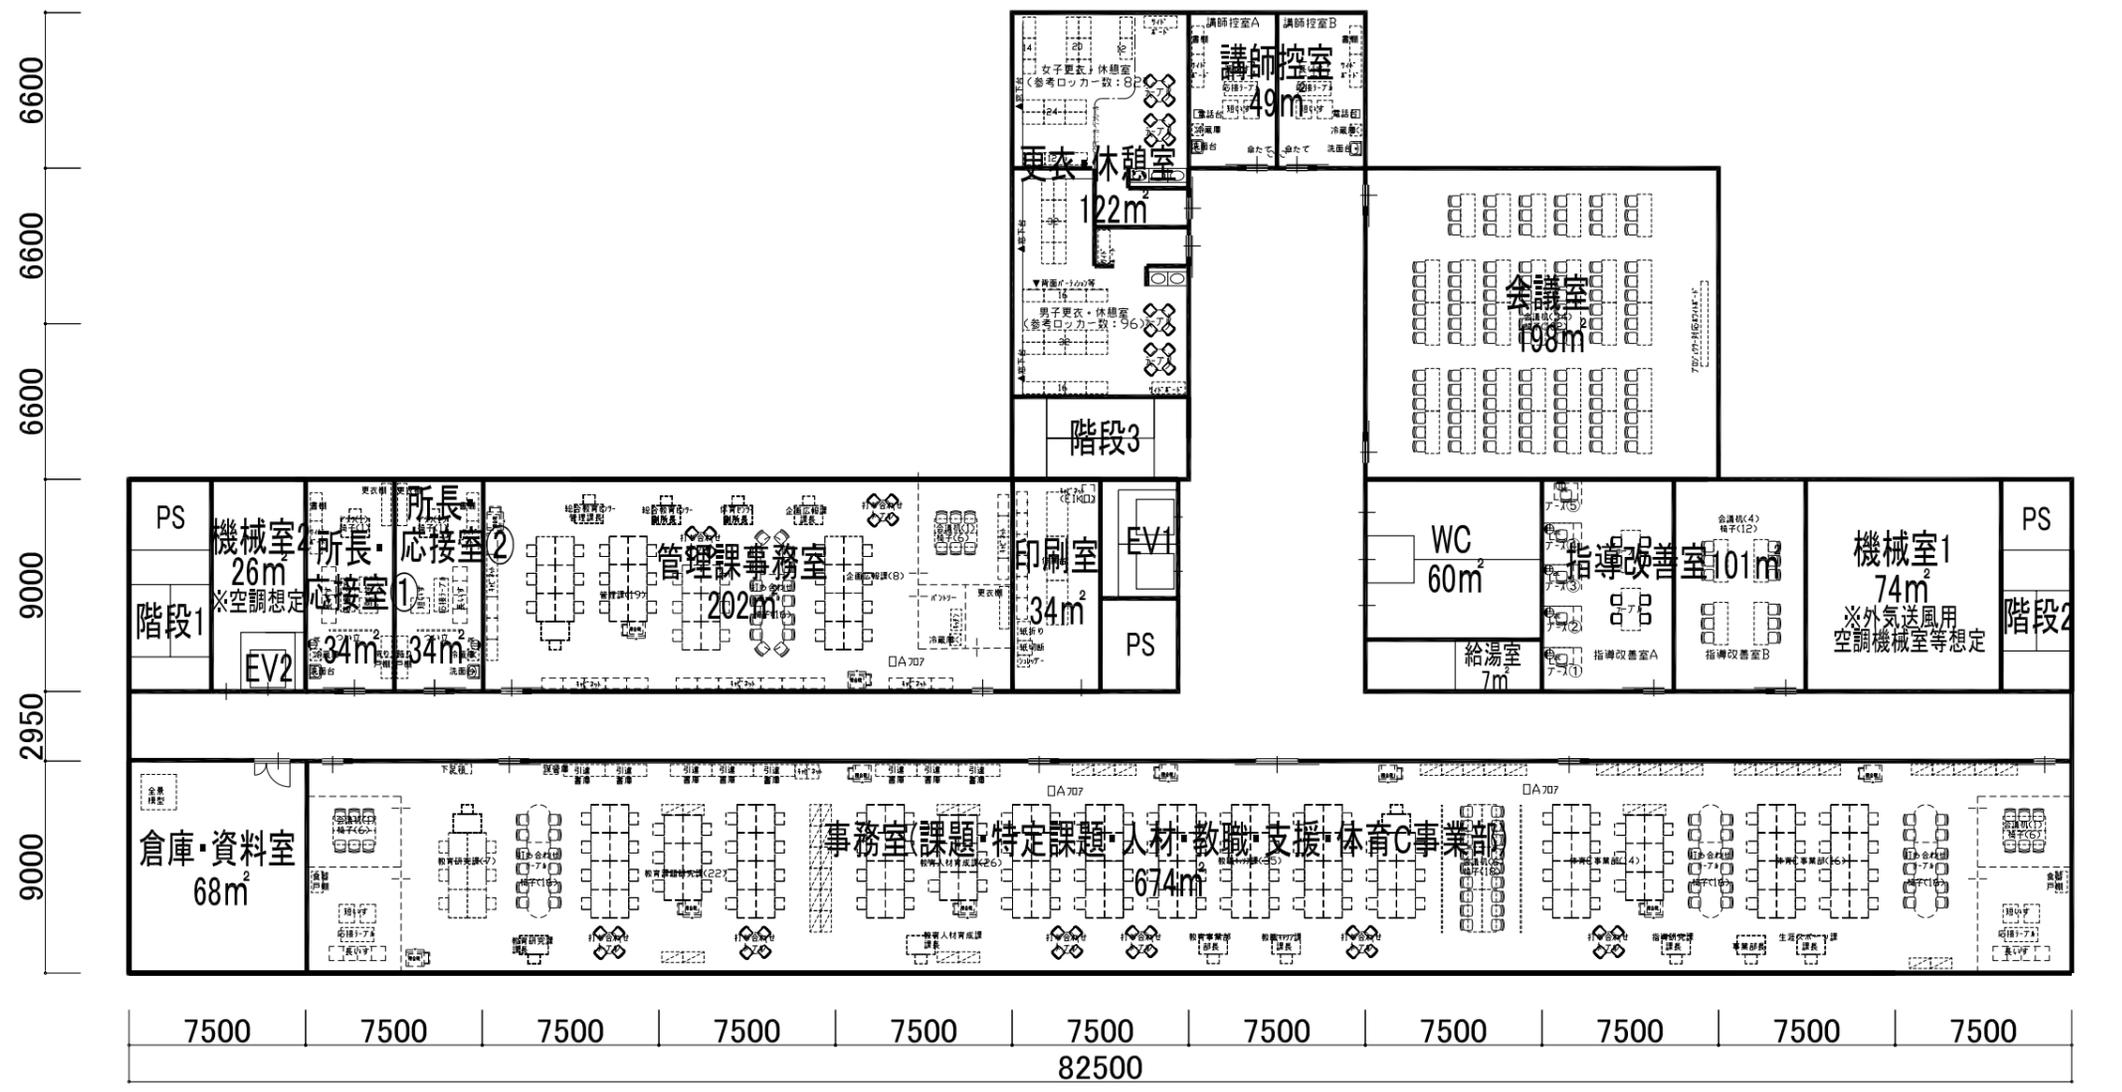


4階 2,223.38m<sup>2</sup>

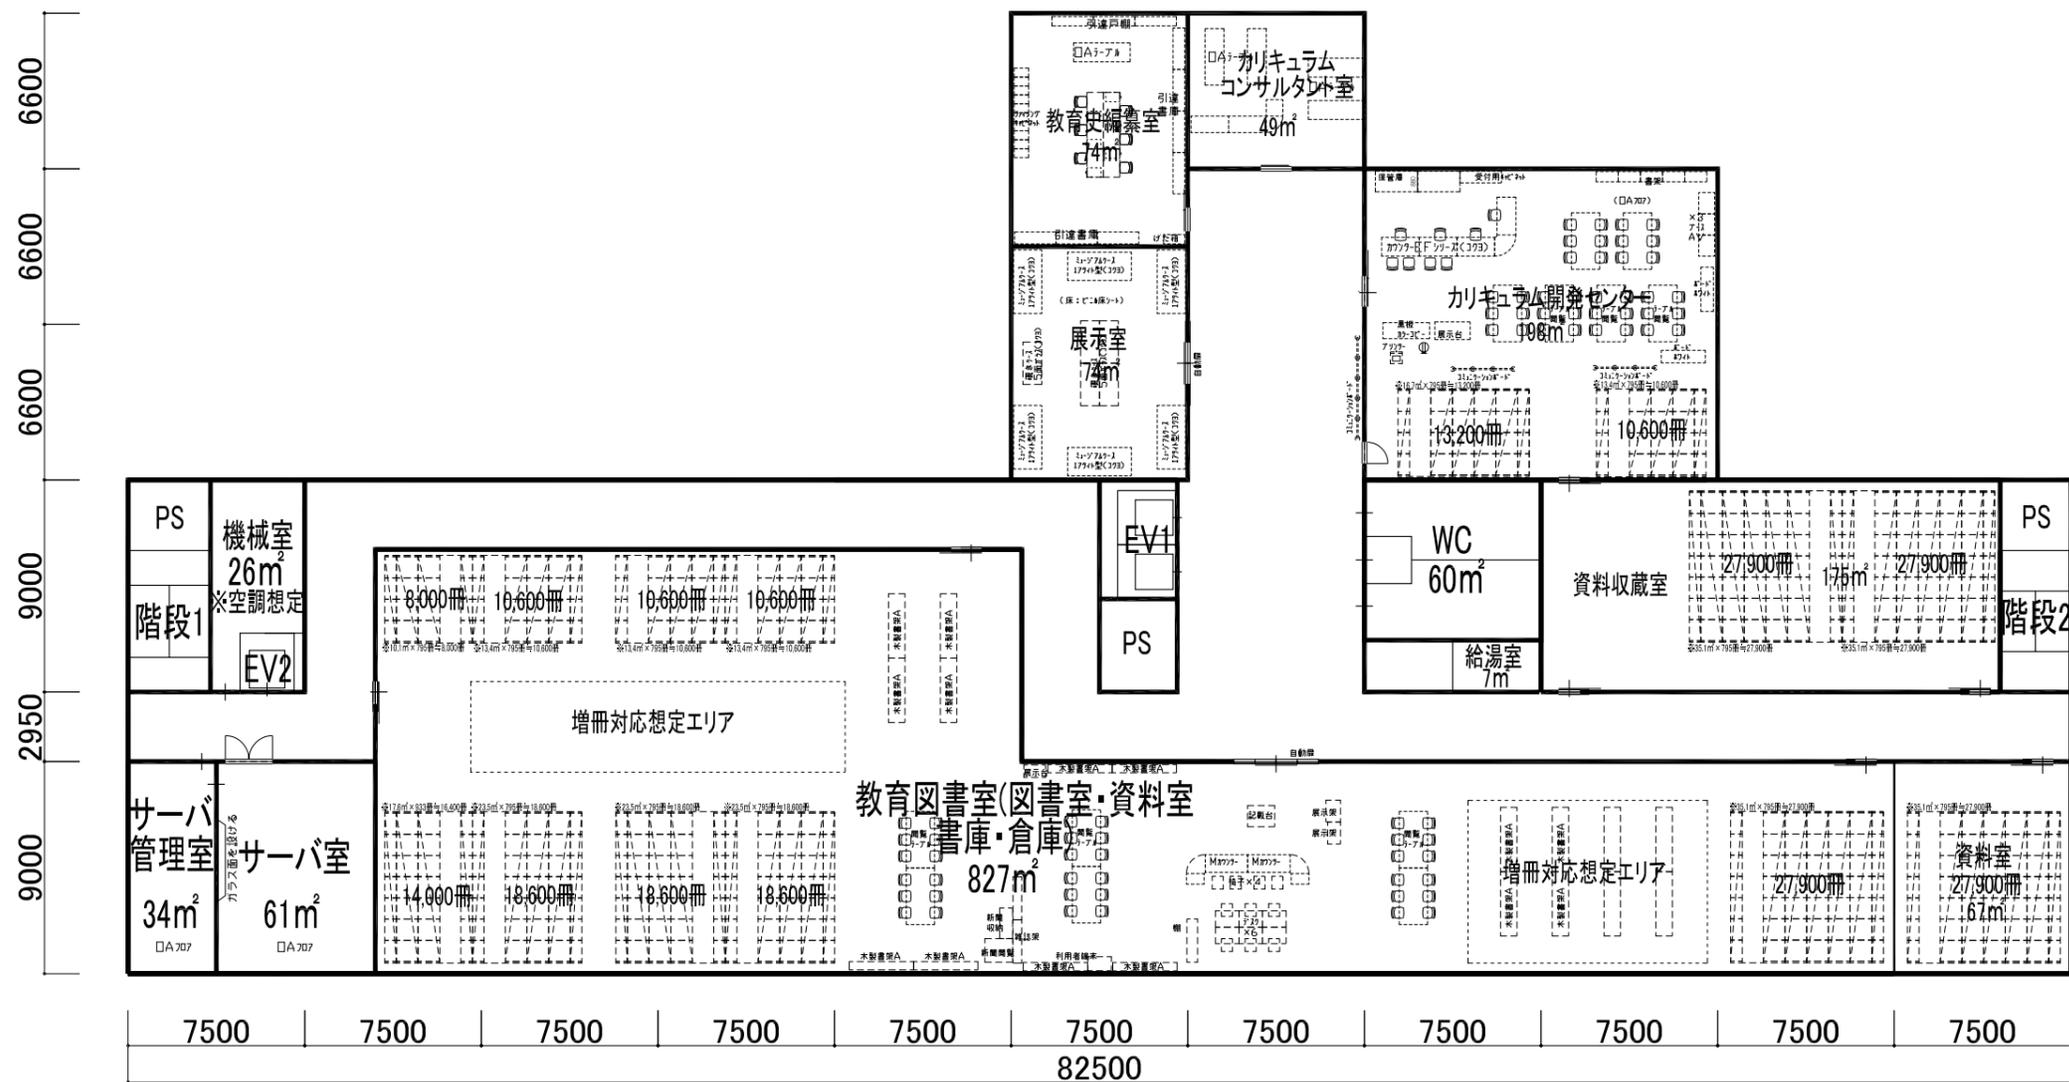

5階 2,223.38m<sup>2</sup>

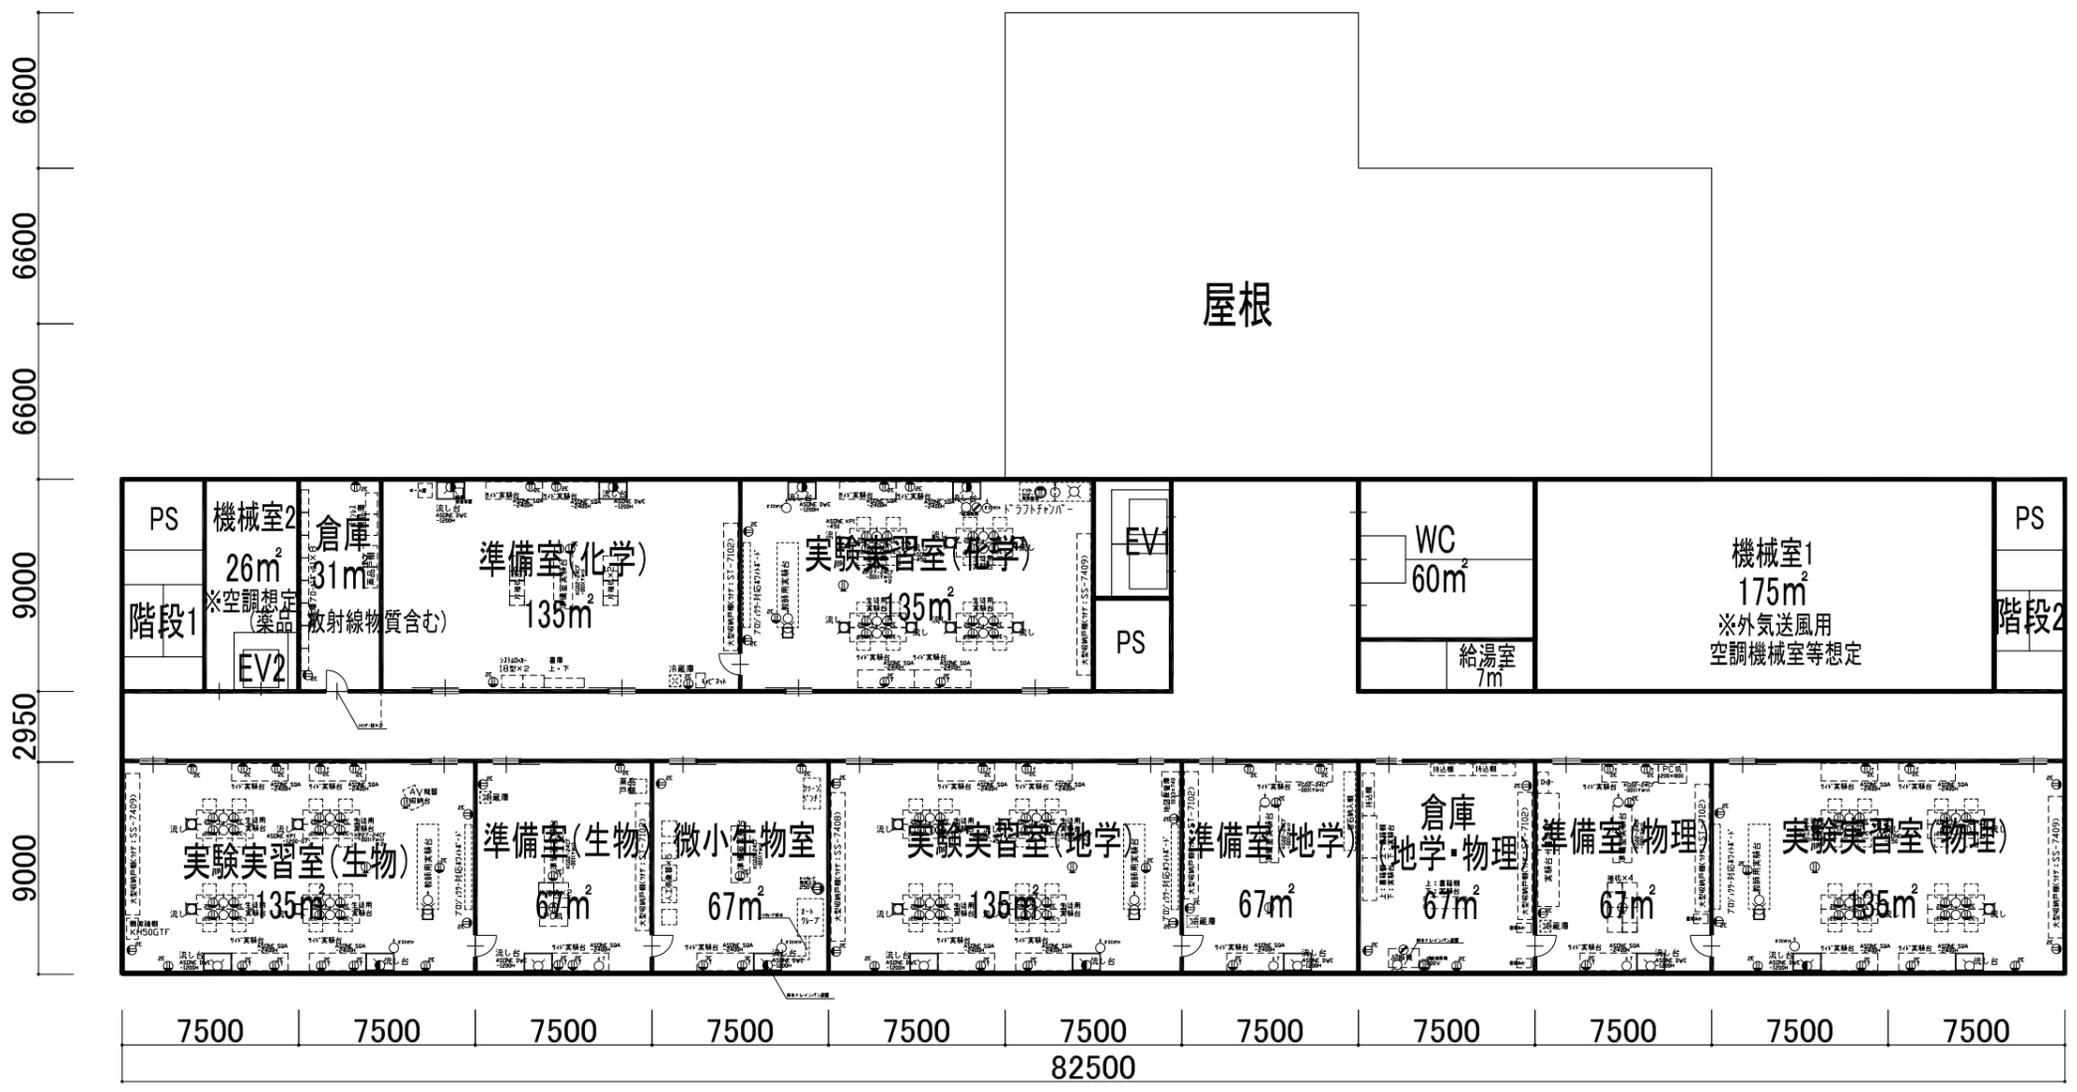

塔屋 27m<sup>2</sup>

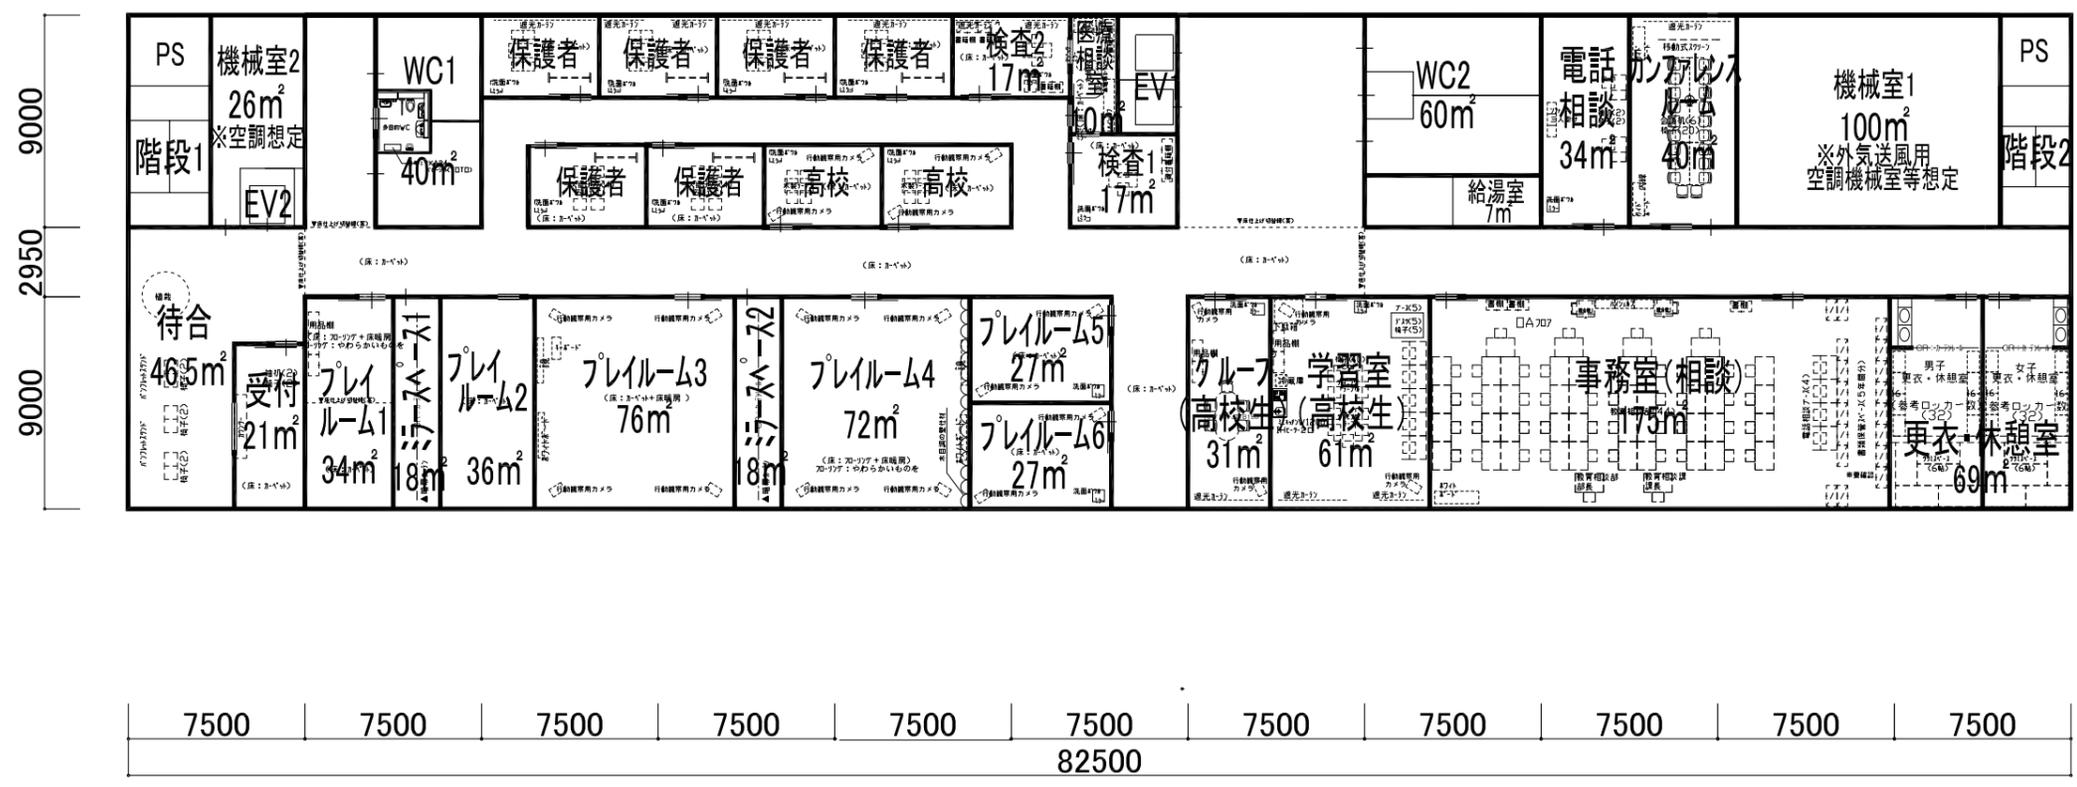

7階 1,728.38m<sup>2</sup>